




(scale 1:10)
TYPICAL SECTION THRU' STAIRS.

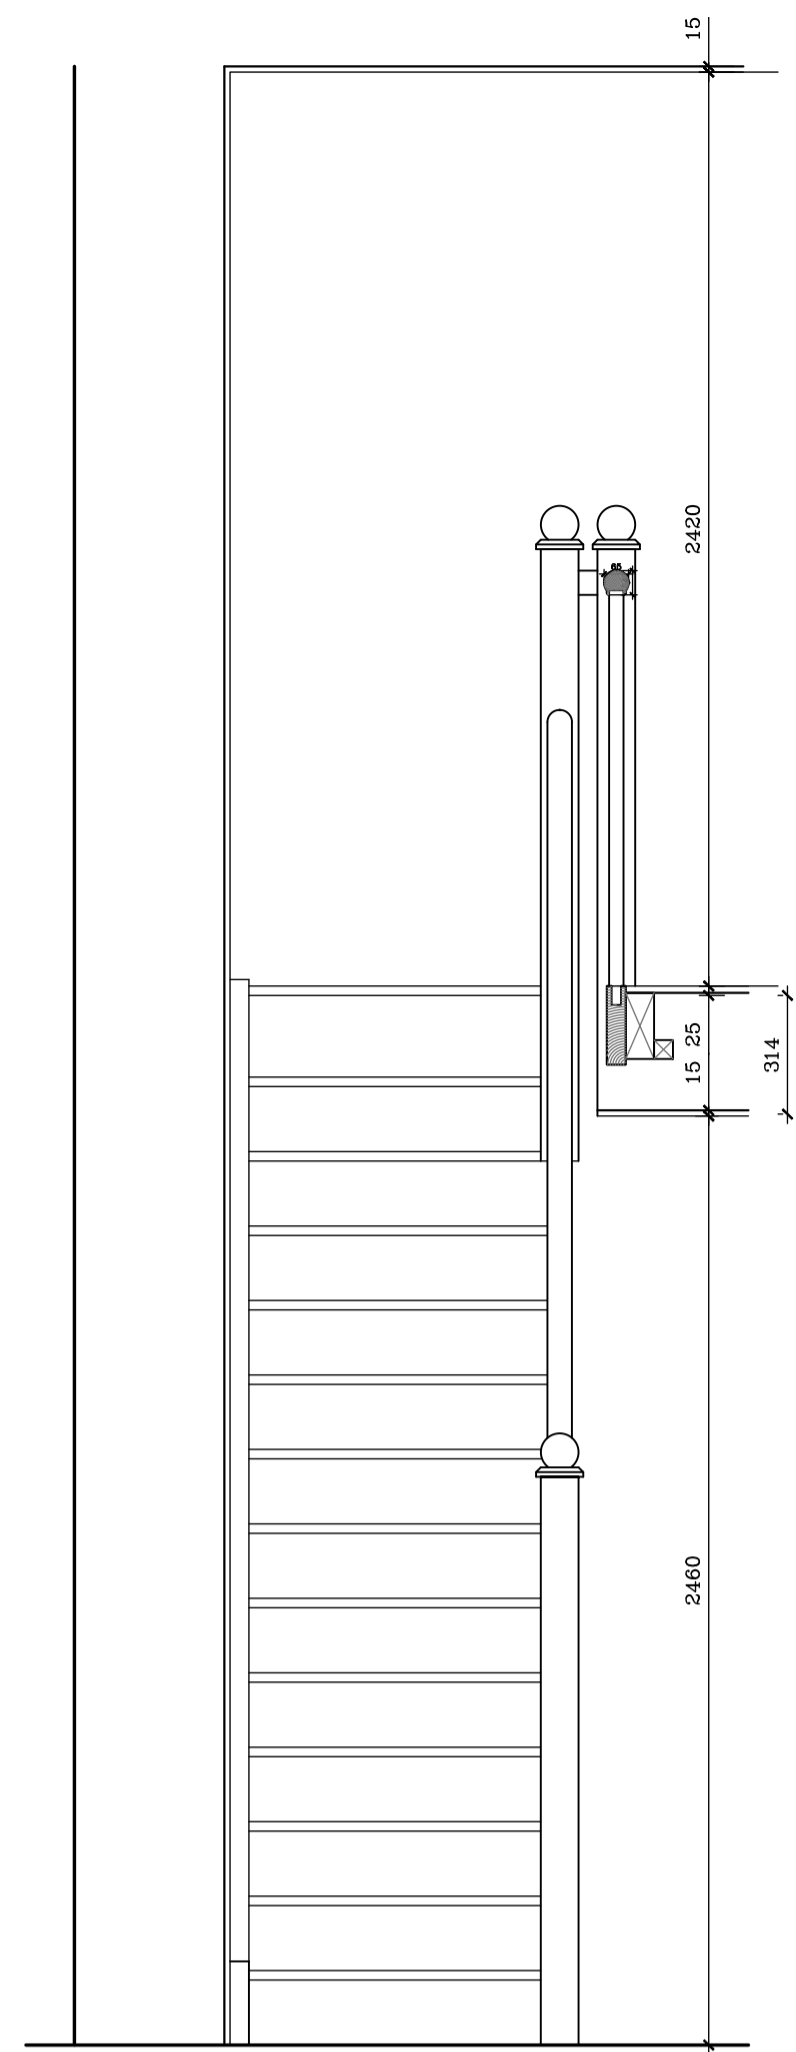


FRONT ELEVATION OF STAIRS.
(scale 1:20)

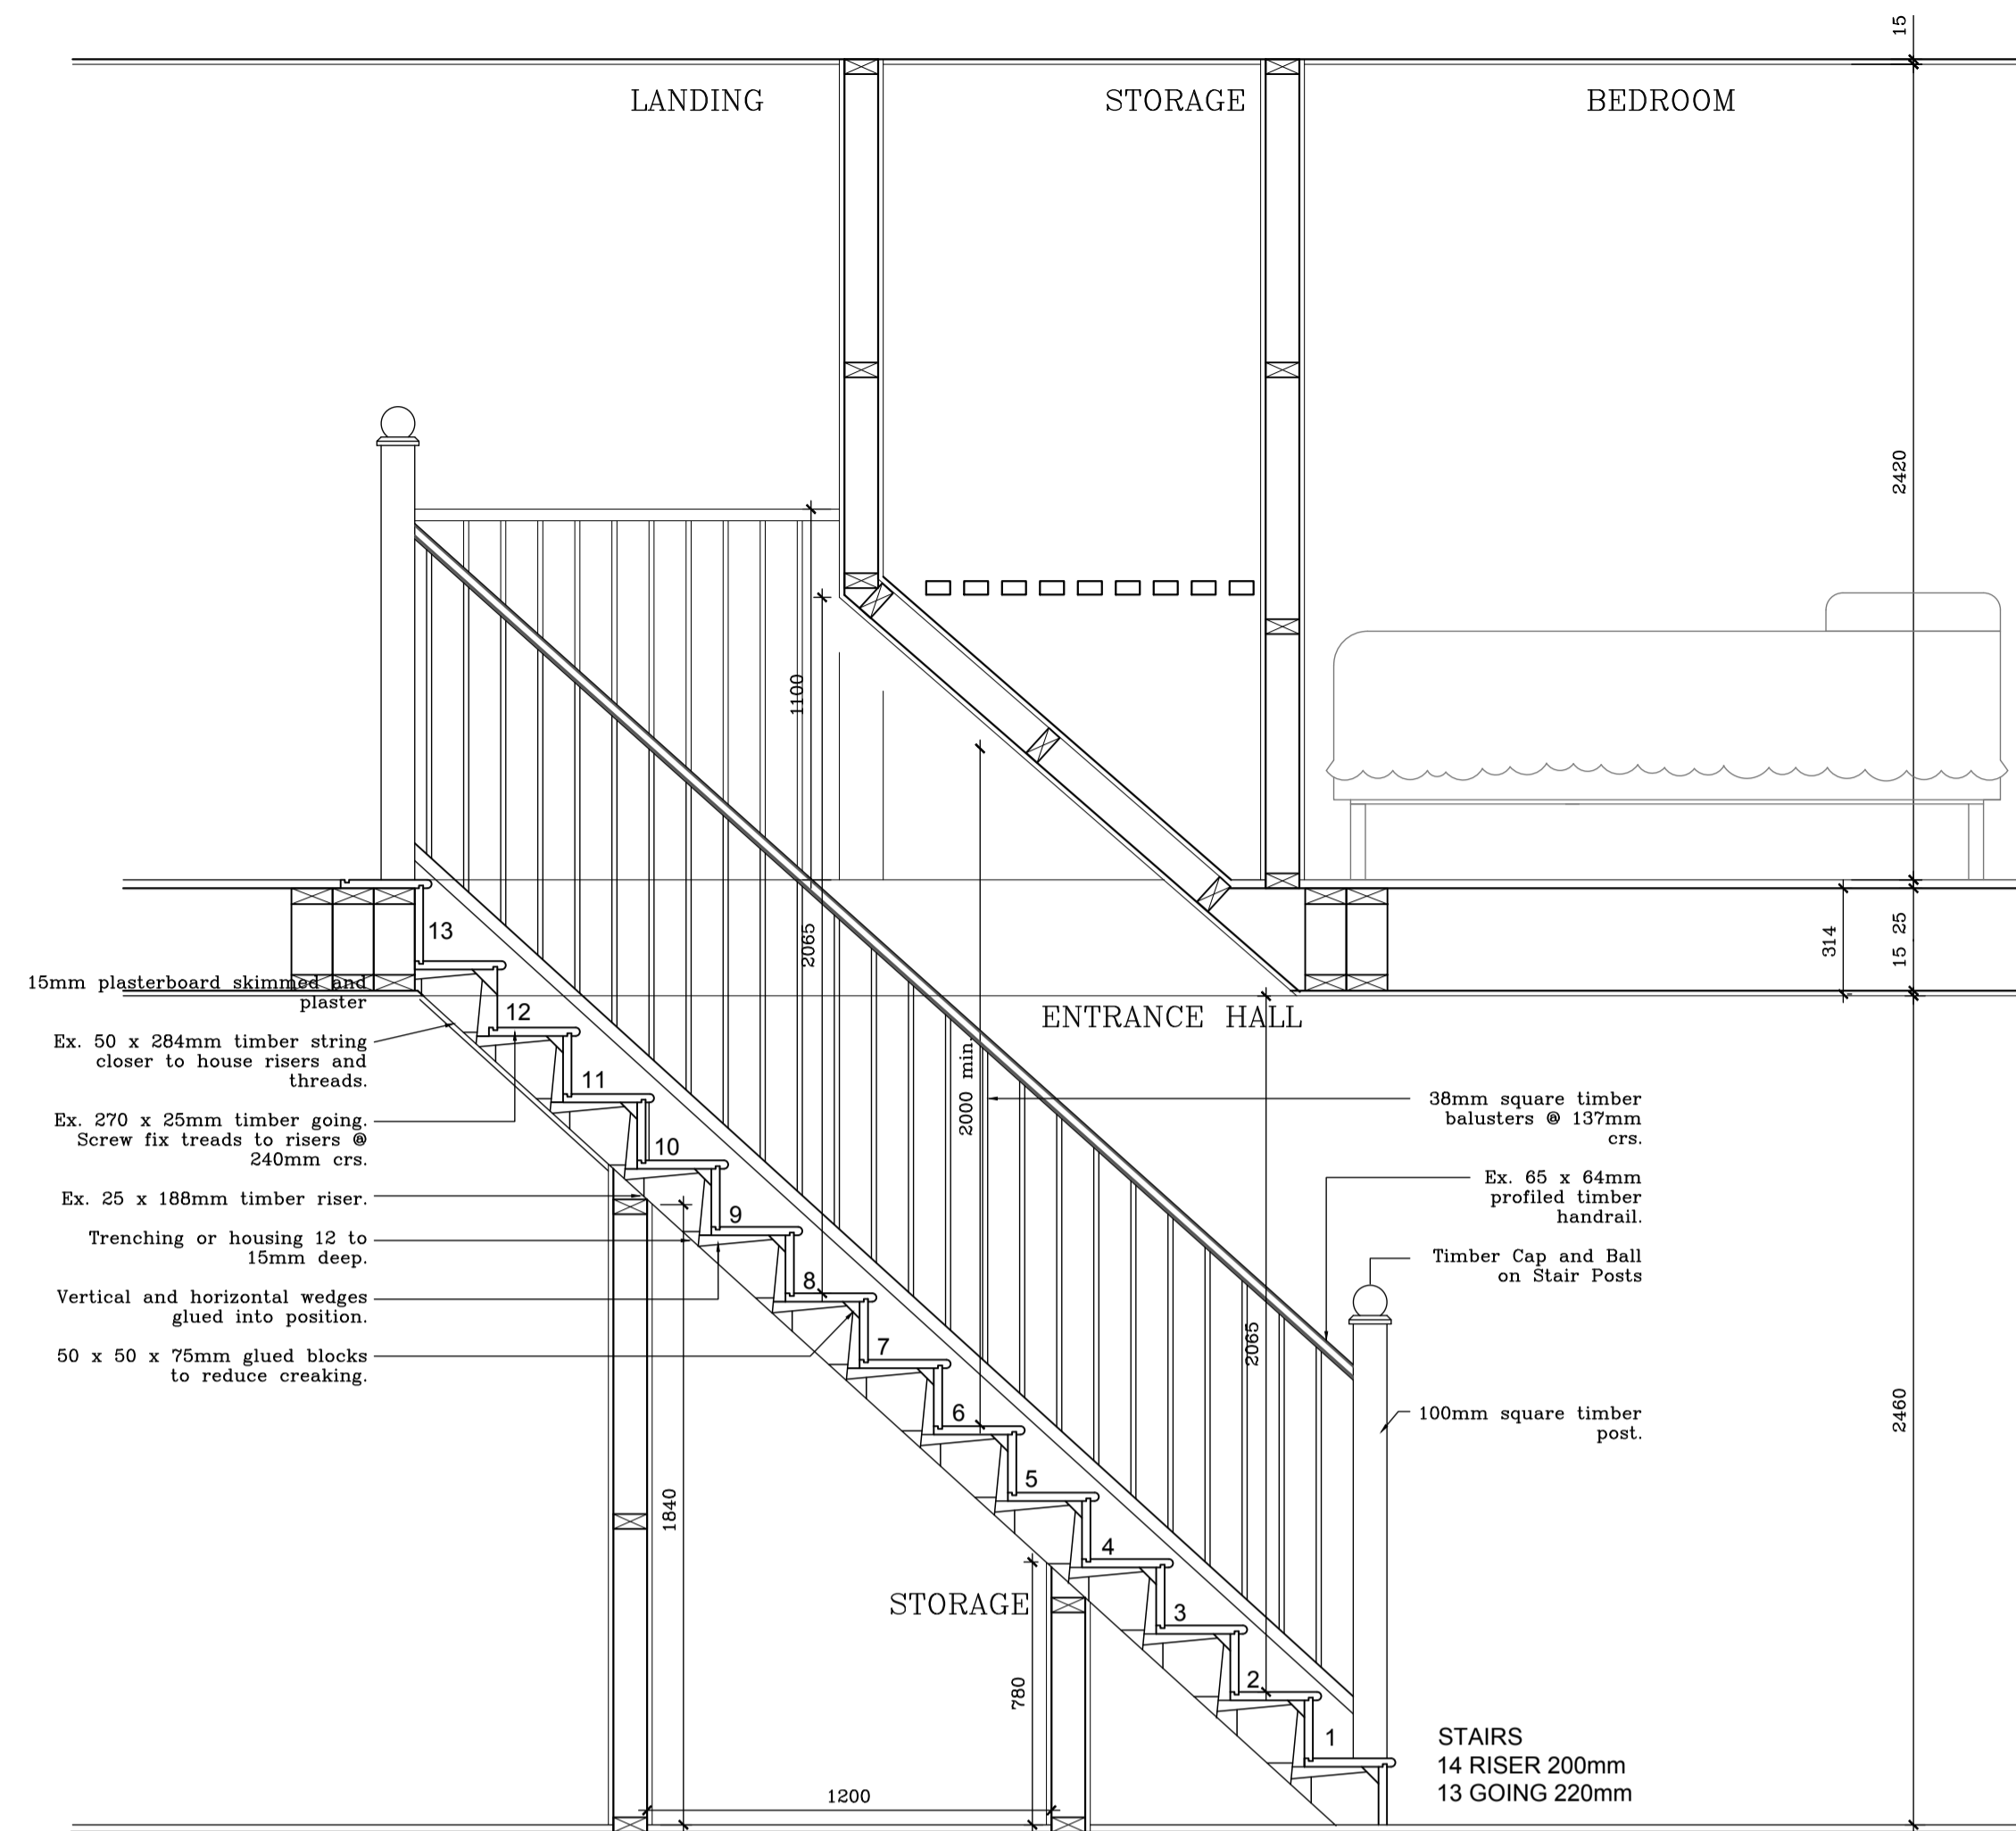


TYPICAL SECTION AA THRU' STAIRS.
(scale 1:20)

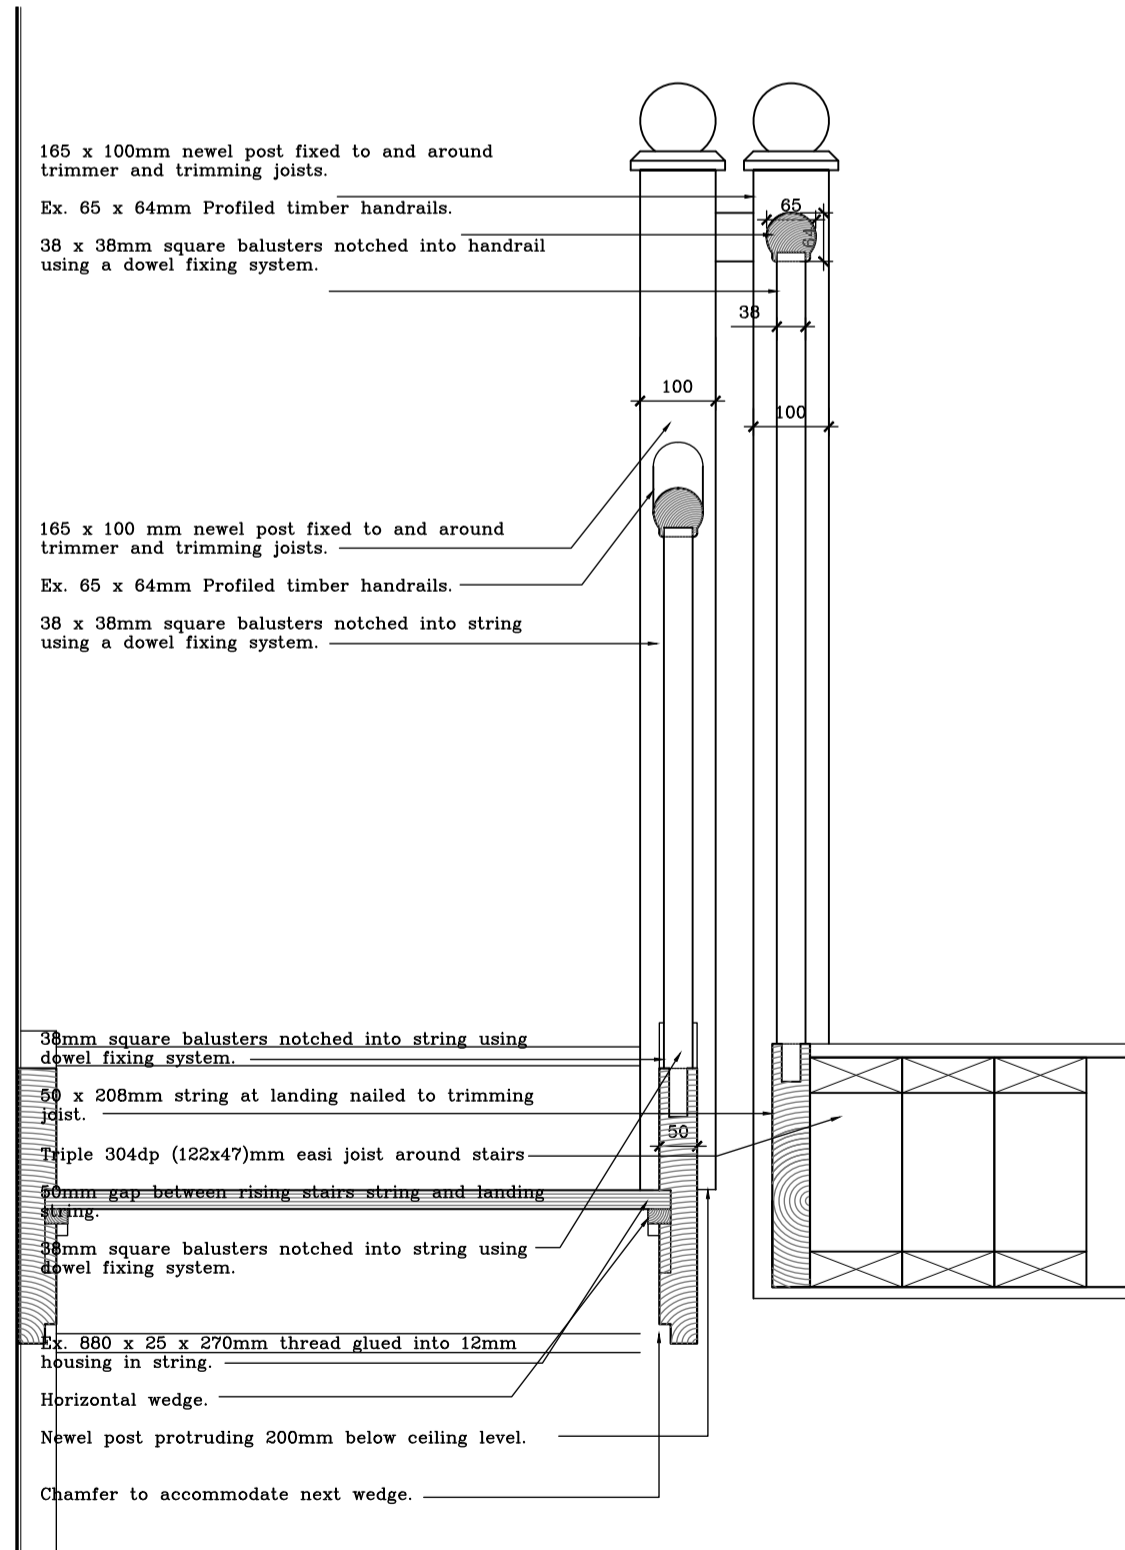

(scale 1:10)
TYPICAL SECTION THRU' STEP AND LANDING.

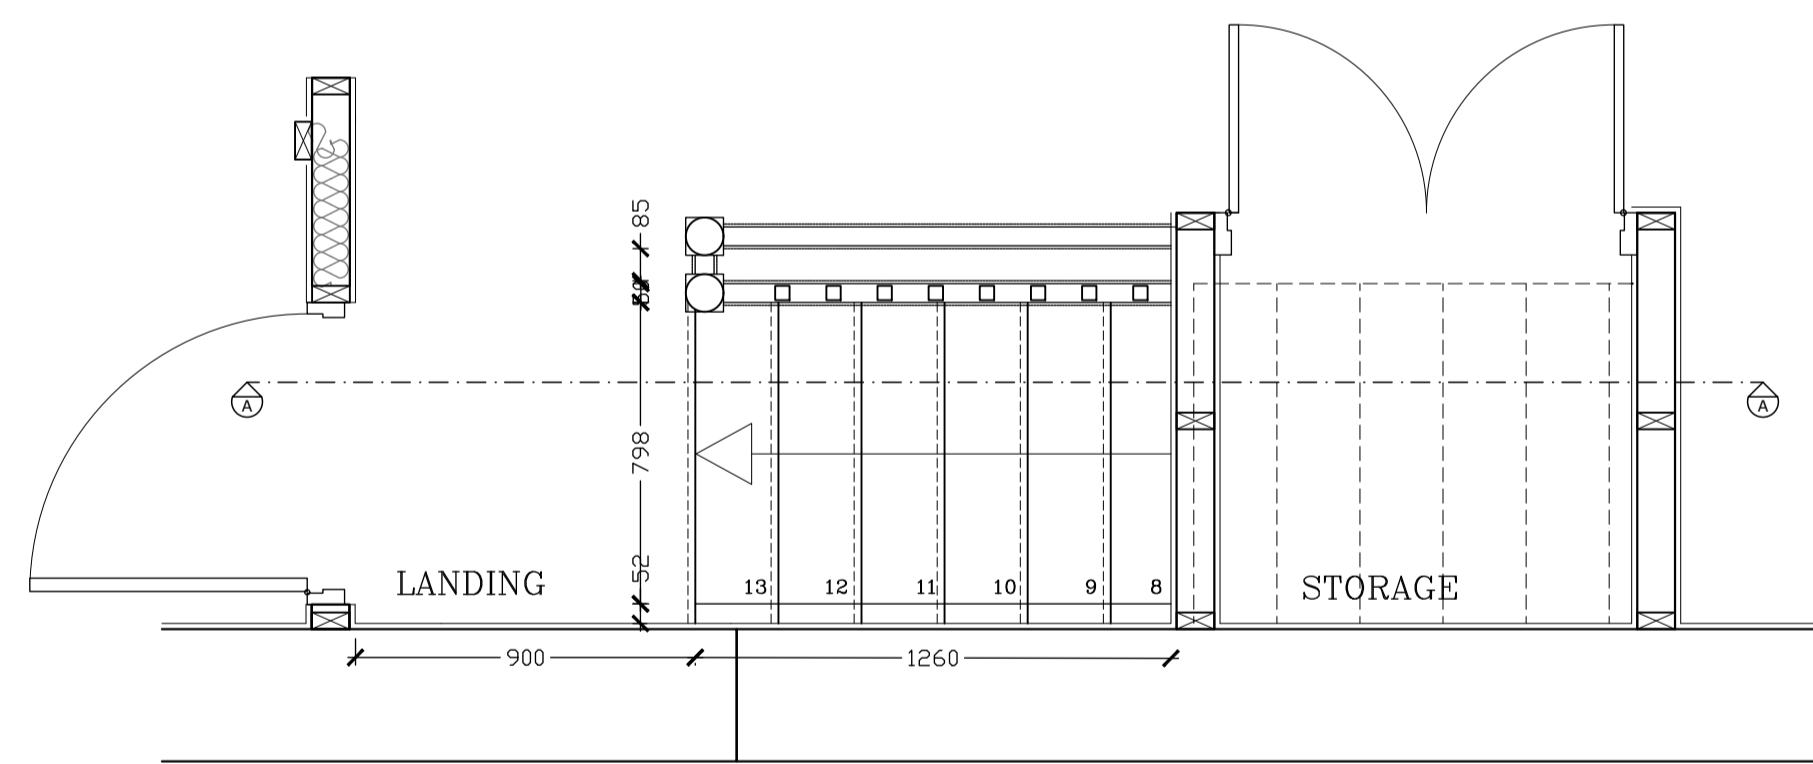

FIRST FLOOR PLAN OF STAIRS.
(scale 1:20)

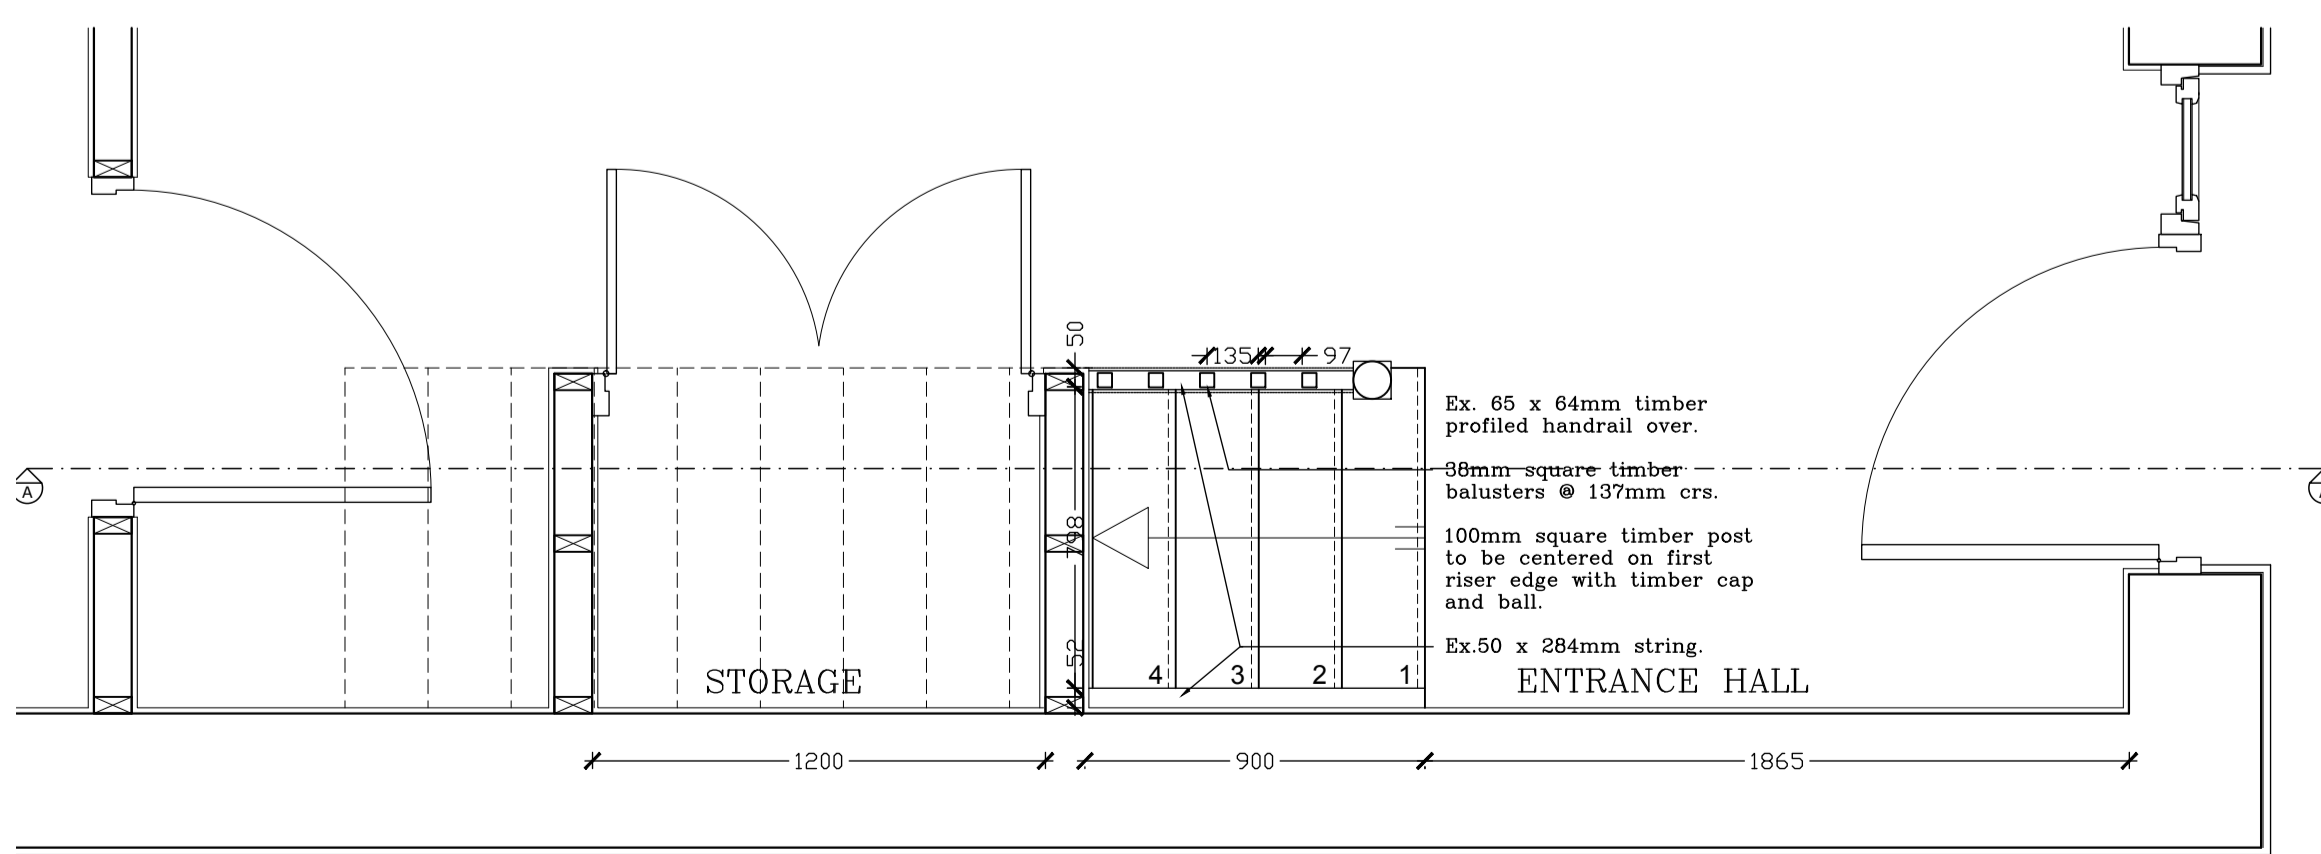

GROUND FLOOR PLAN OF STAIRS.
(scale 1:20)

GENERAL NOTES
THIS DRAWING HAS BEEN PREPARED FOR THE FOLLOWING PURPOSES ONLY:
PART 8
IT SHOULD NOT BE USED, NOR INFORMATION CONTAINED THEREIN BE RELIED UPON, FOR ANY OTHER PURPOSE WHATSOEVER.
ALL DRAWINGS TO BE READ IN CONJUNCTION WITH ALL OTHER CONSULTANTS DRAWINGS ARCHITECTS TO BE INFORMED IMMEDIATELY OF ANY DISCREPANCIES BEFORE WORK PROCEEDS.
DIMENSIONS
FIGURED DIMENSIONS ONLY TO BE TAKEN FROM THIS DRAWING.
ALL DIMENSIONS TO BE CHECKED ON SITE.
ARCHITECTS TO BE INFORMED IMMEDIATELY OF ANY DISCREPANCIES BEFORE WORK PROCEEDS.
© COPYRIGHT
THIS DRAWING AND ANY DESIGN HEREON IS COPYRIGHT OF DEATON LYSAGHT ARCHITECTS AND MUST NOT BE REPRODUCED IN WHOLE OR IN PART WITHOUT THEIR EXPRESS WRITTEN CONSENT.
SPECIFICATIONS



REVISIONS:

NO.	REVISION	DATE
01	FOR PART 8	23RD MAY '17

DRAWING TITLE:
HOUSE TYPE D (3 BEDROOM)
STAIRS

PROJECT:
RESIDENTIAL DEVELOPMENT
BEECHGROVE, RATHANGAN
KILDARE

CLIENT:
KILDARE COUNTY COUNCIL

SCALE:	DATE:	REV:
1:20	24/MAR/2017	01
DRAWING NO.:	DRAWN BY:	CHECKED BY:
1636_PP_09	EW	ML
PAGE:		
A1		

DEATON LYSAGHT ARCHITECTS
44 SOUTH RICHMOND ST.
DUBLIN 2, IRELAND.
TEL: +353 1 4754960
FAX: +353 1 4754961
E-MAIL: mail@dlarch.ie