


GENERAL NOTES:

1. THIS DRAWING IS TO BE READ IN CONJUNCTION WITH ALL OTHER RELEVANT ENGINEER'S DRAWINGS.
2. USE FIGURED DIMENSIONS ONLY. DO NOT SCALE

Output Format:
 =====
 DWG_35_LEVEL
 =====
 Output File:
 =====
 V_00_25338517_00000001.DWG
 =====
 Map Series:
 =====
 1:2500
 =====
 3193-C
 REVISION DATE = 30-Mar-2016
 SURVEY DATE = 01-Apr-1999
 =====
 Clip Extent:
 =====
 LLX,LLY = 696900,735087
 LRX,LRX = 697730,735087
 ULX,ULY = 696900,735702
 URX,URY = 697730,735702
 =====
 Projection:
 =====
 ITM
 =====
 ITM Centre Point Co-ordinate:
 =====
 X,Y = 697315,735394
 =====
 Extraction Date:
 =====
 10-Dec-2018
 =====
 Copyright:
 =====
 © Suirbhéireacht Ordánais Éireann, 2018
 © Ordnance Survey Ireland, 2018
 =====
 Copyright:
 =====
 © Suirbhéireacht Ordánais Éireann, 2010
 © Ordnance Survey Ireland, 2010

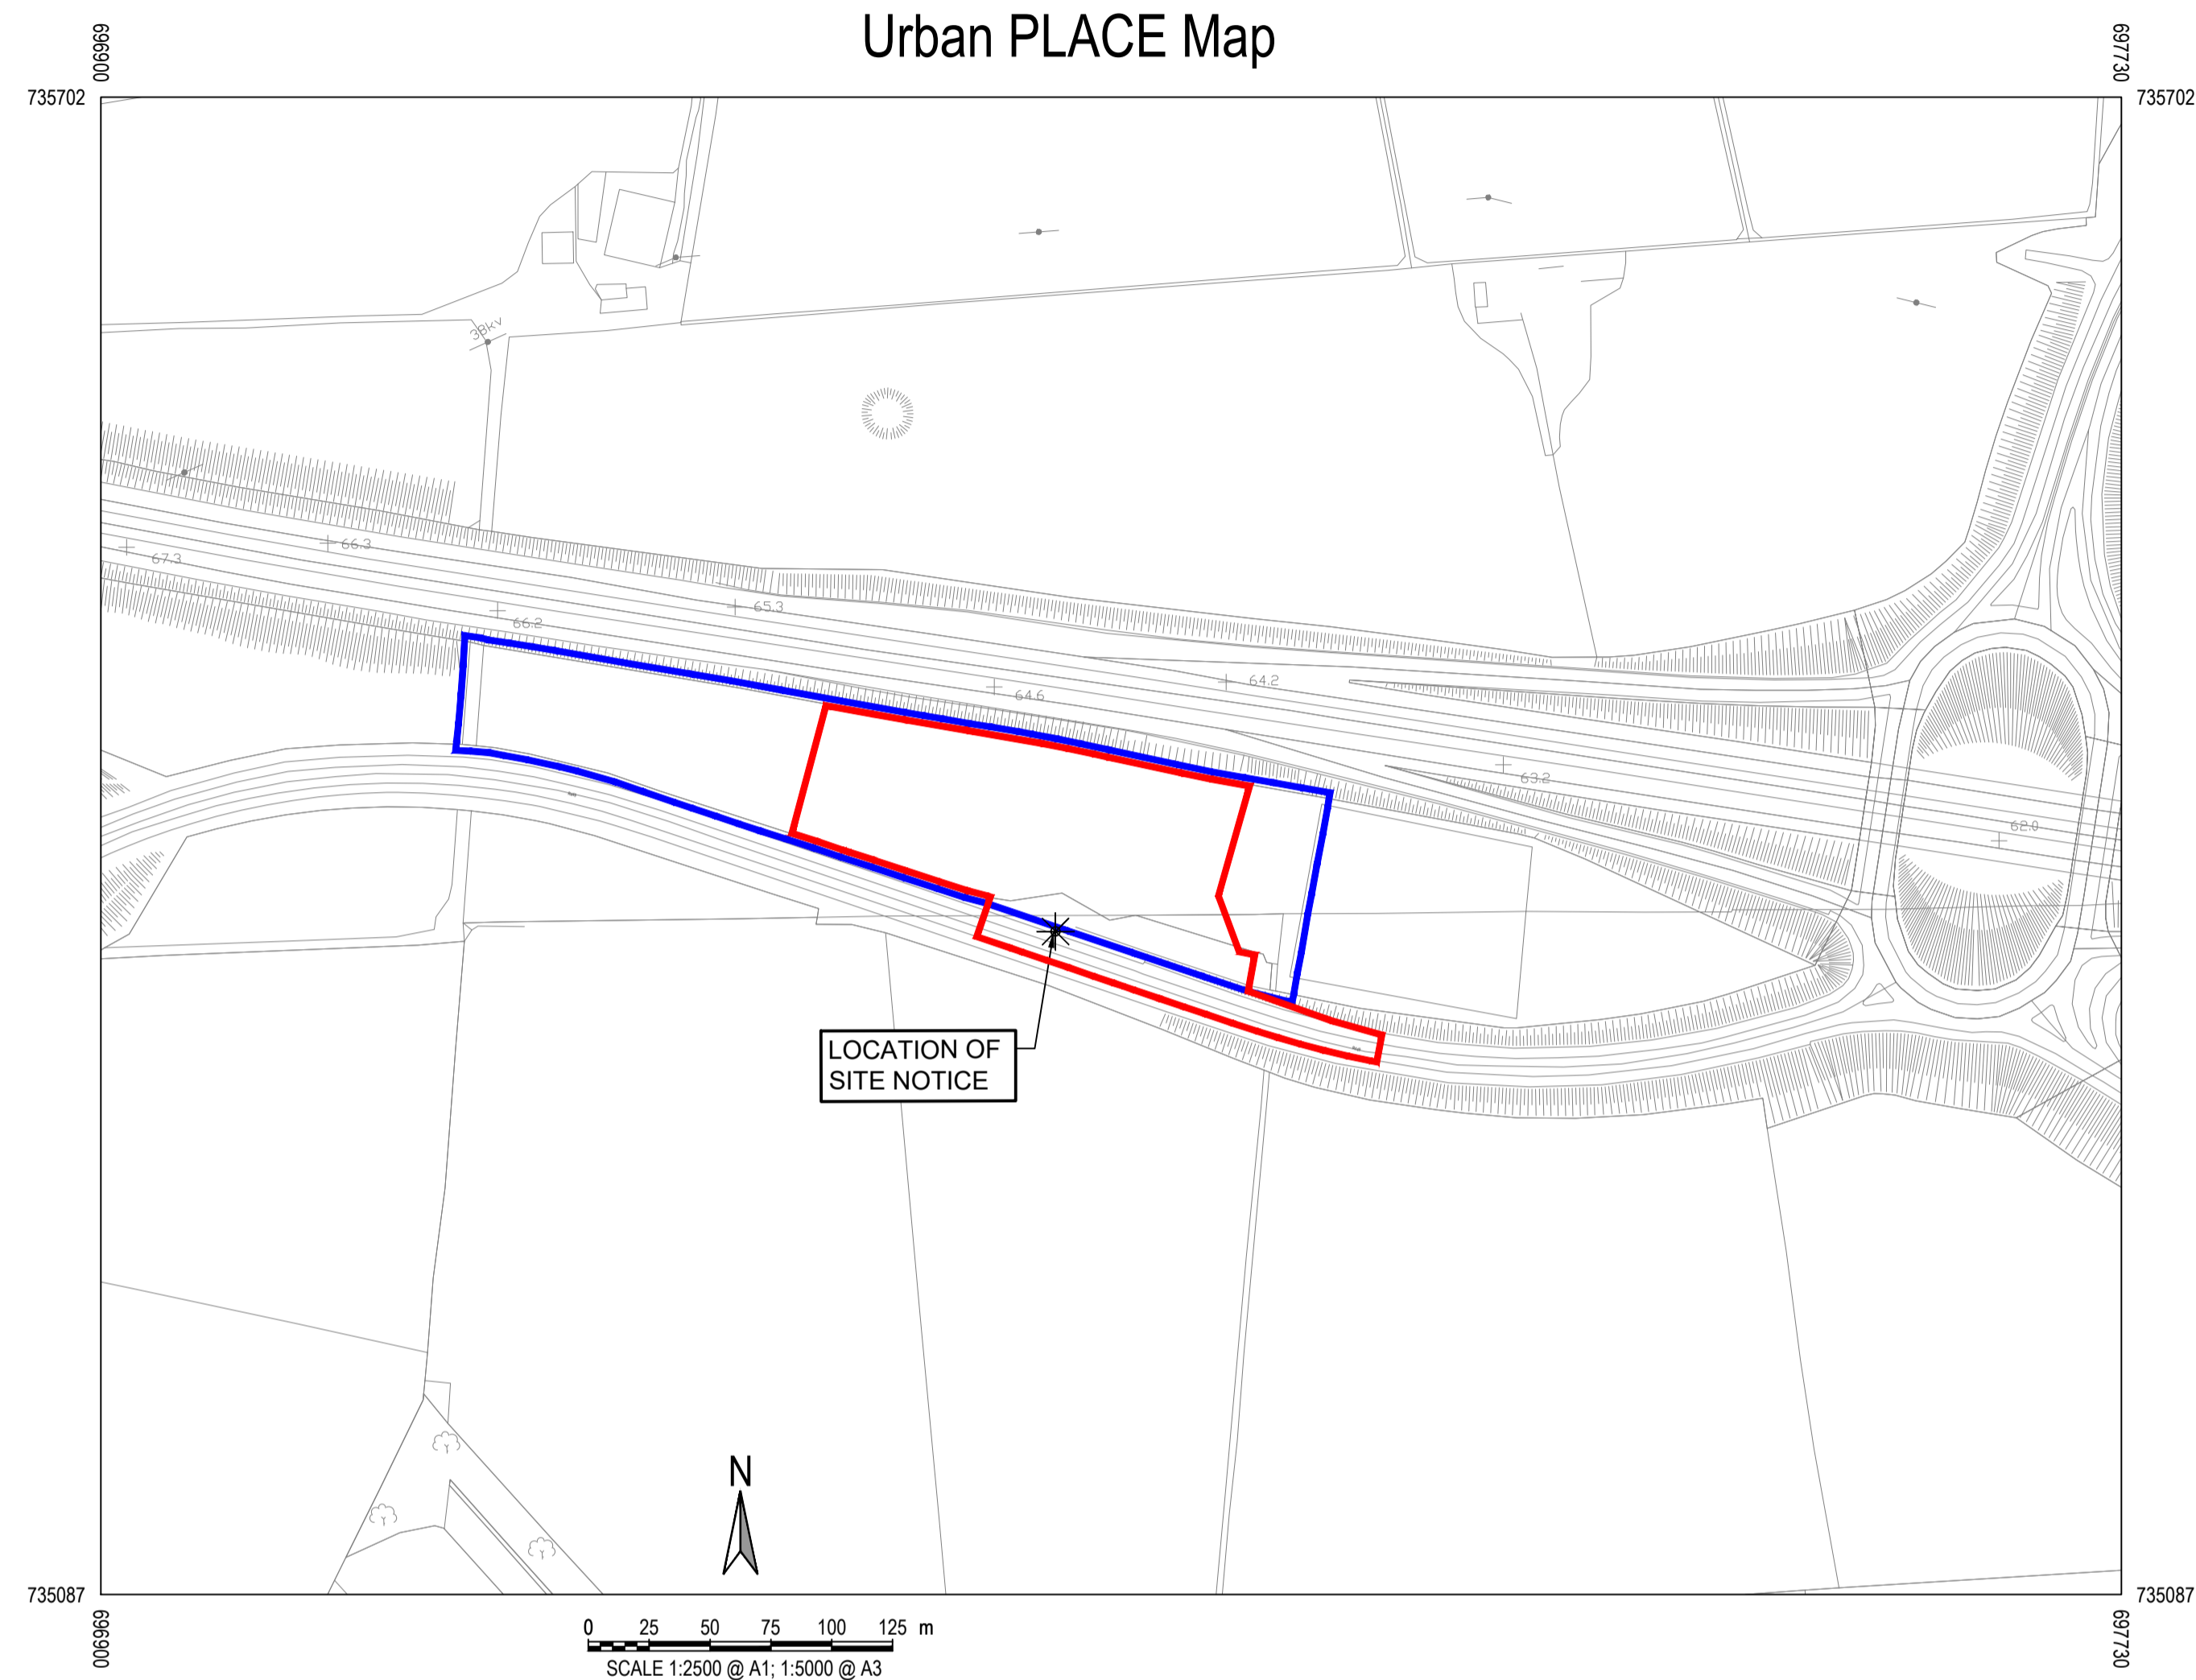

LEGEND !

- LANDS UNDER APPLICANTS OWNERSHIP
- APPLICATION SITE BOUNDARY

SITE LOCATION PLAN
 SCALE 1:2500

ISSUED FOR PLANNING

S2.P02	ISSUED FOR PLANNING	22.02.2019	KD	PD
S2.P01	ISSUED FOR INFORMATION	17.12.2018	KD	PD
Rev.	Note	Date	Drawn	Check

<p>DONNACHADH O'BRIEN & ASSOCIATES CONSULTING ENGINEERS</p>	<p>UNIT 5C ELM HOUSE MILLENNIUM PARK NAAS CO. KILDARE</p>	<p>PHONE +353 45 984 042 INFO@DOBRIEN-ENGINEERS.IE WWW.DOBRIEN-ENGINEERS.IE</p>
---	---	--

Client: **KILDARE COUNTY COUNCIL**
 Comhairle Chontae Chill Dara
 MR. JOE BOLAND, DIRECTOR OF SERVICES
 WATER SERVICES & ENVIRONMENT



Project: **PROPOSED CIVIC AMENITY CENTRE & WASTE TRANSFER FACILITY AT KILMACREDDOCK UPPER, CASTLETOWN, CELBRIDGE, Co. KILDARE**

Drawing Title: **SITE LOCATION PLAN**

Drawn By: KD	Checked By: PD	Approved By: DOB	Date: AUG' 2017	Scale: 1:2500	Sheet Size: A1
Project Number: DOBA1701	Drawing Number: CIVAMY-DOB- XX-SI- DR-C-0001	Status Code: S2	Rev Number: P02		