


NO PART OF THIS DRAWING MAY BE REPRODUCED OR TRANSMITTED IN ANY FORM OR STORED IN ANY RETRIEVAL SYSTEM OF ANY NATURE WITHOUT THE WRITTEN PERMISSION OF MALONE O'REGAN CONSULTING ENGINEERS AS COPYRIGHT HOLDER EXCEPT AS AGREED FOR USE ON THE PROJECT FOR WHICH THE DRAWING WAS ORIGINALLY ISSUED.

- A. THIS DRAWING SHALL BE READ IN CONJUNCTION WITH ALL RELEVANT ENGINEERS, ARCHITECTS AND SPECIALISTS DRAWINGS.
- B. ALL DIMENSIONS IN mm UNLESS NOTED.
- C. DO NOT SCALE DIMENSIONS.
- D. THE CONTRACTOR SHALL CHECK ALL DIMENSIONS PRIOR TO COMMENCEMENT OF CONSTRUCTION. DISCREPANCIES SHALL BE REPORTED TO THIS OFFICE IN WRITING.

| BY | DRAWING No. & REFERENCE | DATE |
|--------|--|----------|
| SURVEY | SHB1-CRA-CS-MOR-224-100 DR Rev 2016-10-25 | 11/01/17 |
| ARCH | COAD'S (MIS)_SHB1-CRA-CS-MOR-DR-224-100_2017 | 23/03/17 |

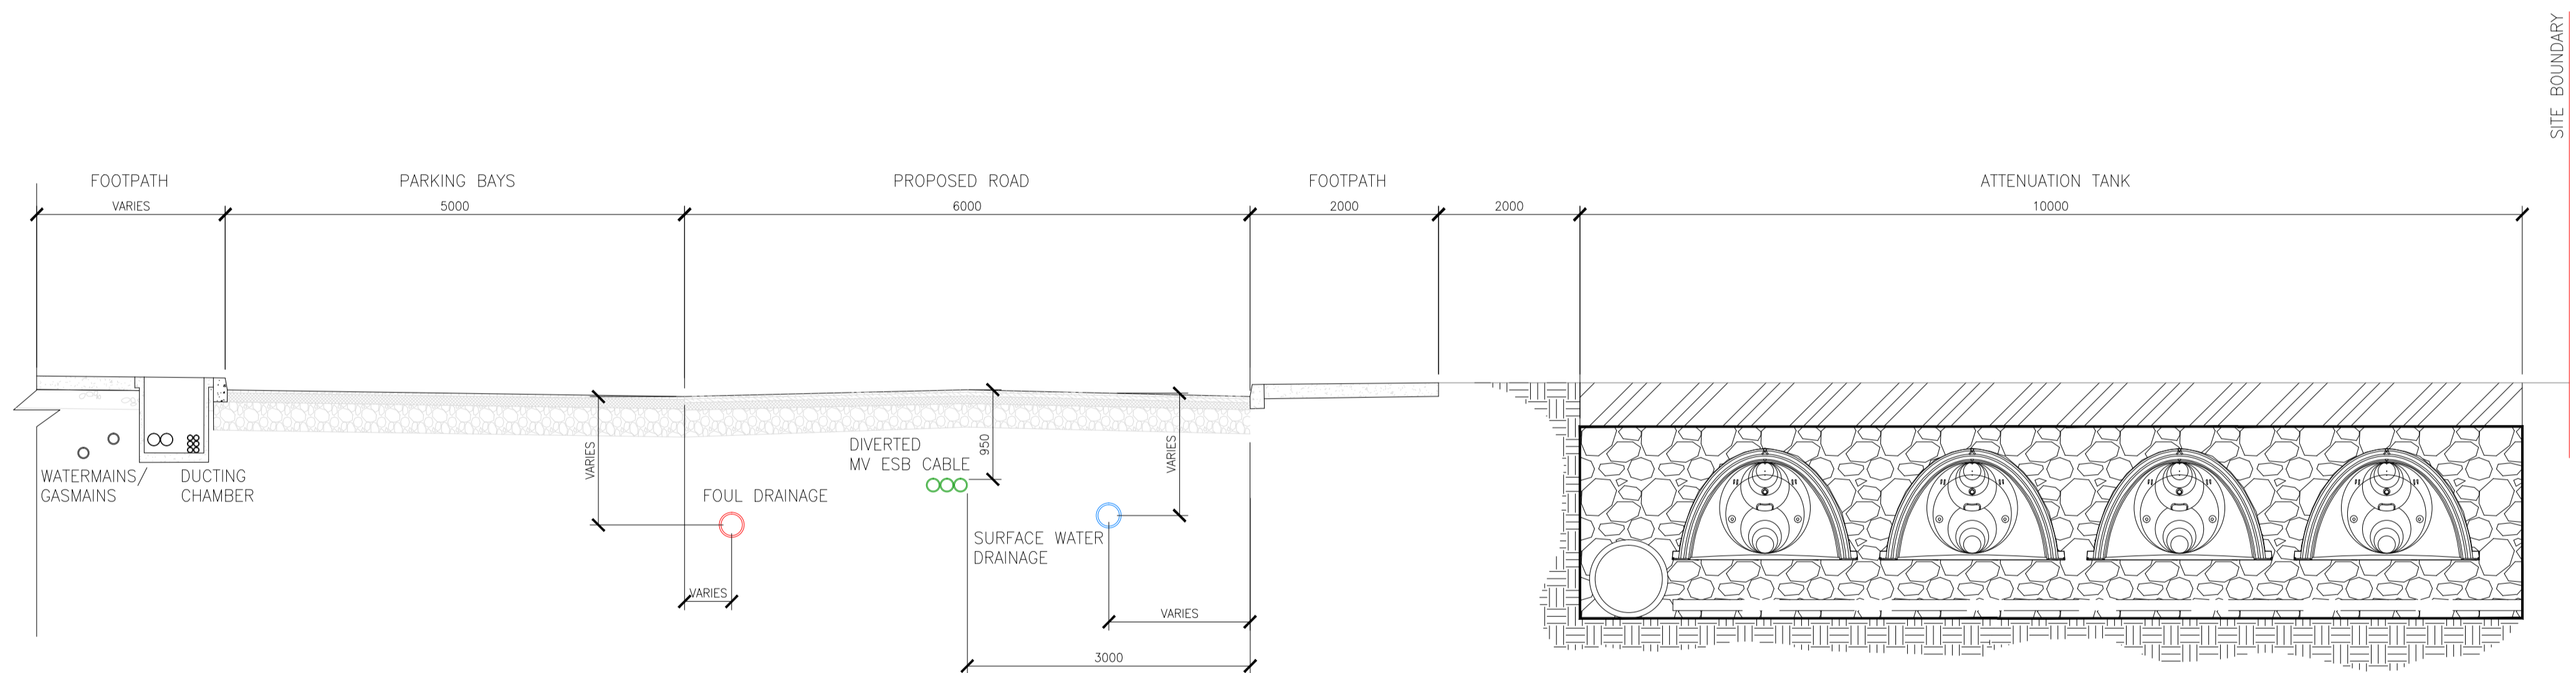

| REV | DESCRIPTION | DATE | DRWN BY | CHKD BY |
|-----|-----------------------|----------|---------|---------|
| P | PART 8 PLANNING ISSUE | 06.04.17 | KD | ND |

STATUS: P
PURPOSE OF ISSUE: PART 8 PLANNING

MOR
MALONE O'REGAN
CONSULTING ENGINEERS

2B Richview Office Park,
Clonskeagh,
DUBLIN 14.

Tel: +353 1 260 2655
Fax: +353 1 260 2660
Email: info@mor.ie

St. Catherine's House,
Catherine Street
WATERFORD

Tel: +353 51 876 855
Fax: +353 51 876 828
Email: info@waterford.mor.ie

| | | | | | | | |
|-------------|--|---|--------------|---|----------|------------|-------|
| CLIENT NAME | KILDARE COUNTY COUNCIL | | DRAWING NAME | ESB DIVERSION SHOWING SECTIONS THROUGH ROAD, ATTENUATION TANK AND OTHER SITE SERVICES | | | |
| JOB NAME | PROPOSED DEVELOPMENT OF 74 NO. RESIDENTIAL UNITS AT CRADDOCKSTOWN ROAD, CRADDOCKSTOWN DEMESNE, NAAS, CO. KILDARE | | JOB NUMBER | DWG NO | REVISION | SHEET SIZE | SCALE |
| | SHB1-CRA-CS-MOR-DR-110 | P | A1 | 1:500 | JAN '17 | KD | ND |