

Surveyed 2000
Revised 2016
Levelled

Rural PLACE Map

CLANE



ITM CENTRE PT. COORDS.

686448,727916

DESCRIPTION

MAP SHEETS

1:2500
3384-B

SITE NOTICE 01

SITE NOTICE 02



Arna thionsú agus arna fhóisiú ag Suirbhéireacht Ordanáis Éireann, Pairc an Fhionnuisce, Baile Atha Cliath 8, Éire. Compiled and published by Ordnance Survey Ireland, Phoenix Park, Dublin 8, Ireland.

Sáráilonn stáirgeadh neamhúdaraithe cóipcheart Shuirbhéireacht Ordanáis Éireann agus Rialtas na hÉireann. Unauthorised reproduction infringes Ordnance Survey Ireland and Government of Ireland copyright.

Gach cead ar cosnamh. Ní ceadmhach aon chuid den fhóilseachán seo a chóipeáil, a atáirgeadh nó a tharchur in aon fhoirm ná ar aon bhealach gan cead i scríbhinn roimh ré ó úinéirí an chóipchirt.

All rights reserved. No part of this publication may be copied, reproduced or transmitted in any form or by any means without the prior written permission of the copyright owners.


Ní hionann bóthar, bealach nó cosán a bheith ar an léarscáil seo agus fianaise ar chead sli. The representation on this map of a road, track or footpath is not evidence of the existence of a right of way.

Ní thaispeánann léarscáil de chuid Ordanáis Shuirbhéireacht na hÉireann teorann phointí dea-thuill de mhaoin riamh, ná úinéireacht de ghnéithe fhisiciúla. Ordnance Survey maps never show legal property boundaries, nor do they show ownership of physical features.

© Suirbhéireacht Ordanáis Éireann, 2017
© Ordnance Survey Ireland, 2017



Scale:- 1:2,500
Scála:- 1:2,500

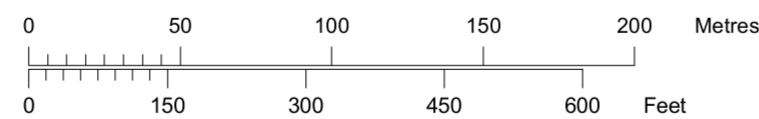

Plot Ref. No. 19736261_6_1
Plot Date 25-JAN-2017

PPP Site Boundary ———

Ordnance Survey Ireland Licence No. AR 0035217
Ordnance Survey Ireland/Government of Ireland

<small>Use figured dimensions only. Do not scale drawings. Read in conjunction with specification and consultative drawings. Report any discrepancies in drawings to architect before ordering work in hand. Check all dimensions on site. This drawing is the copyright of Seán Harrington Architects and may not be reproduced, in whole or part, without prior agreement.</small>		SEÁN HARRINGTON ARCHITECTS <small>3rd Floor 12/122 Capal Street Dublin 1, Ireland t 01 8733 422 e info@sh.a.ie</small>	
REV	NOTES	DATE	PROJECT
			Residential Development at Nancy's Lane, Clane
			Client: Kildare County Council
			Drawing Title: Site Location Map OSI
			PROJECT STAGE: Planning
			SCALE: 1:2500
			DATE: Feb 2018
			DRAWN: od/tp
			CHECKED: sh
			JOB DRAWING REV NO: 326-CLA-PL-001