


PVC Coated Wire Mesh
50mm Aperture

Timber Post and Rail Fence

1.2m

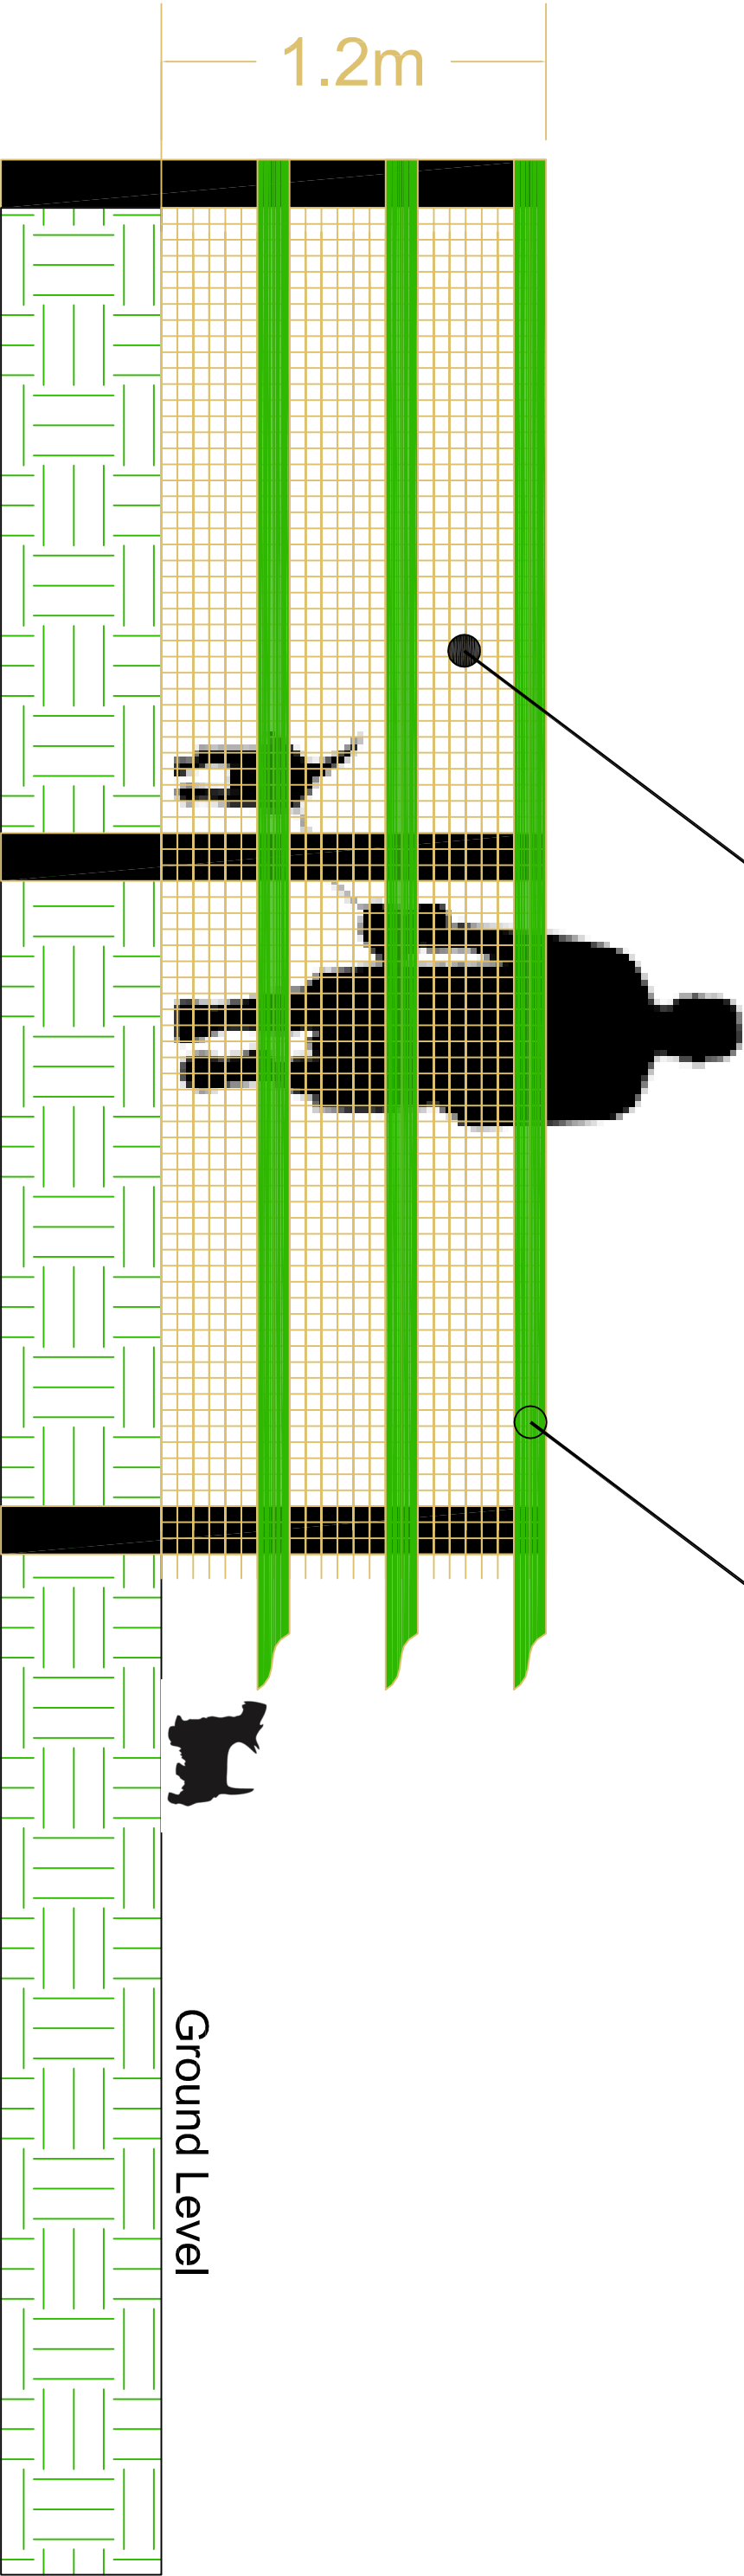

Ground Level



Kildare Co. Council,
Parks Section
Aras Chill Dara
Naas, Co. Kildare.

Project:

Proposed Dog Park at Monread Park

Drg. Ref: KCC 17-06-25

Director of Services:

Sonya Kavanagh

Drawing: Proposed Fence

Scale: 1:20

Date: 05/01/07

Drawn:

F. O'Donovan

Senior Exec. Parks Superintendent:

Simon Wallace

© Ordnance Survey Ireland.
All rights reserved.
Licence No.: 2003/07CCMA
(Kildare County Council)