



KILDARE COUNTY COUNCIL
PLANNING DEPARTMENT
St. MARY'S NAAS


KILCOCK ENVIRONS
 County Development Plan 2005 - 2011

Legend:

 KE 1: Integrated Leisure Development

This drawing is to be read in conjunction with the written statement


Scale:	N.T.S.	Map Ref:	23.4
Date:	May 2005	Drg No:	200/05/168
© Ordnance Survey Ireland. All rights reserved. Licence No.: 2004/07CCMA (Kildare County Council)			

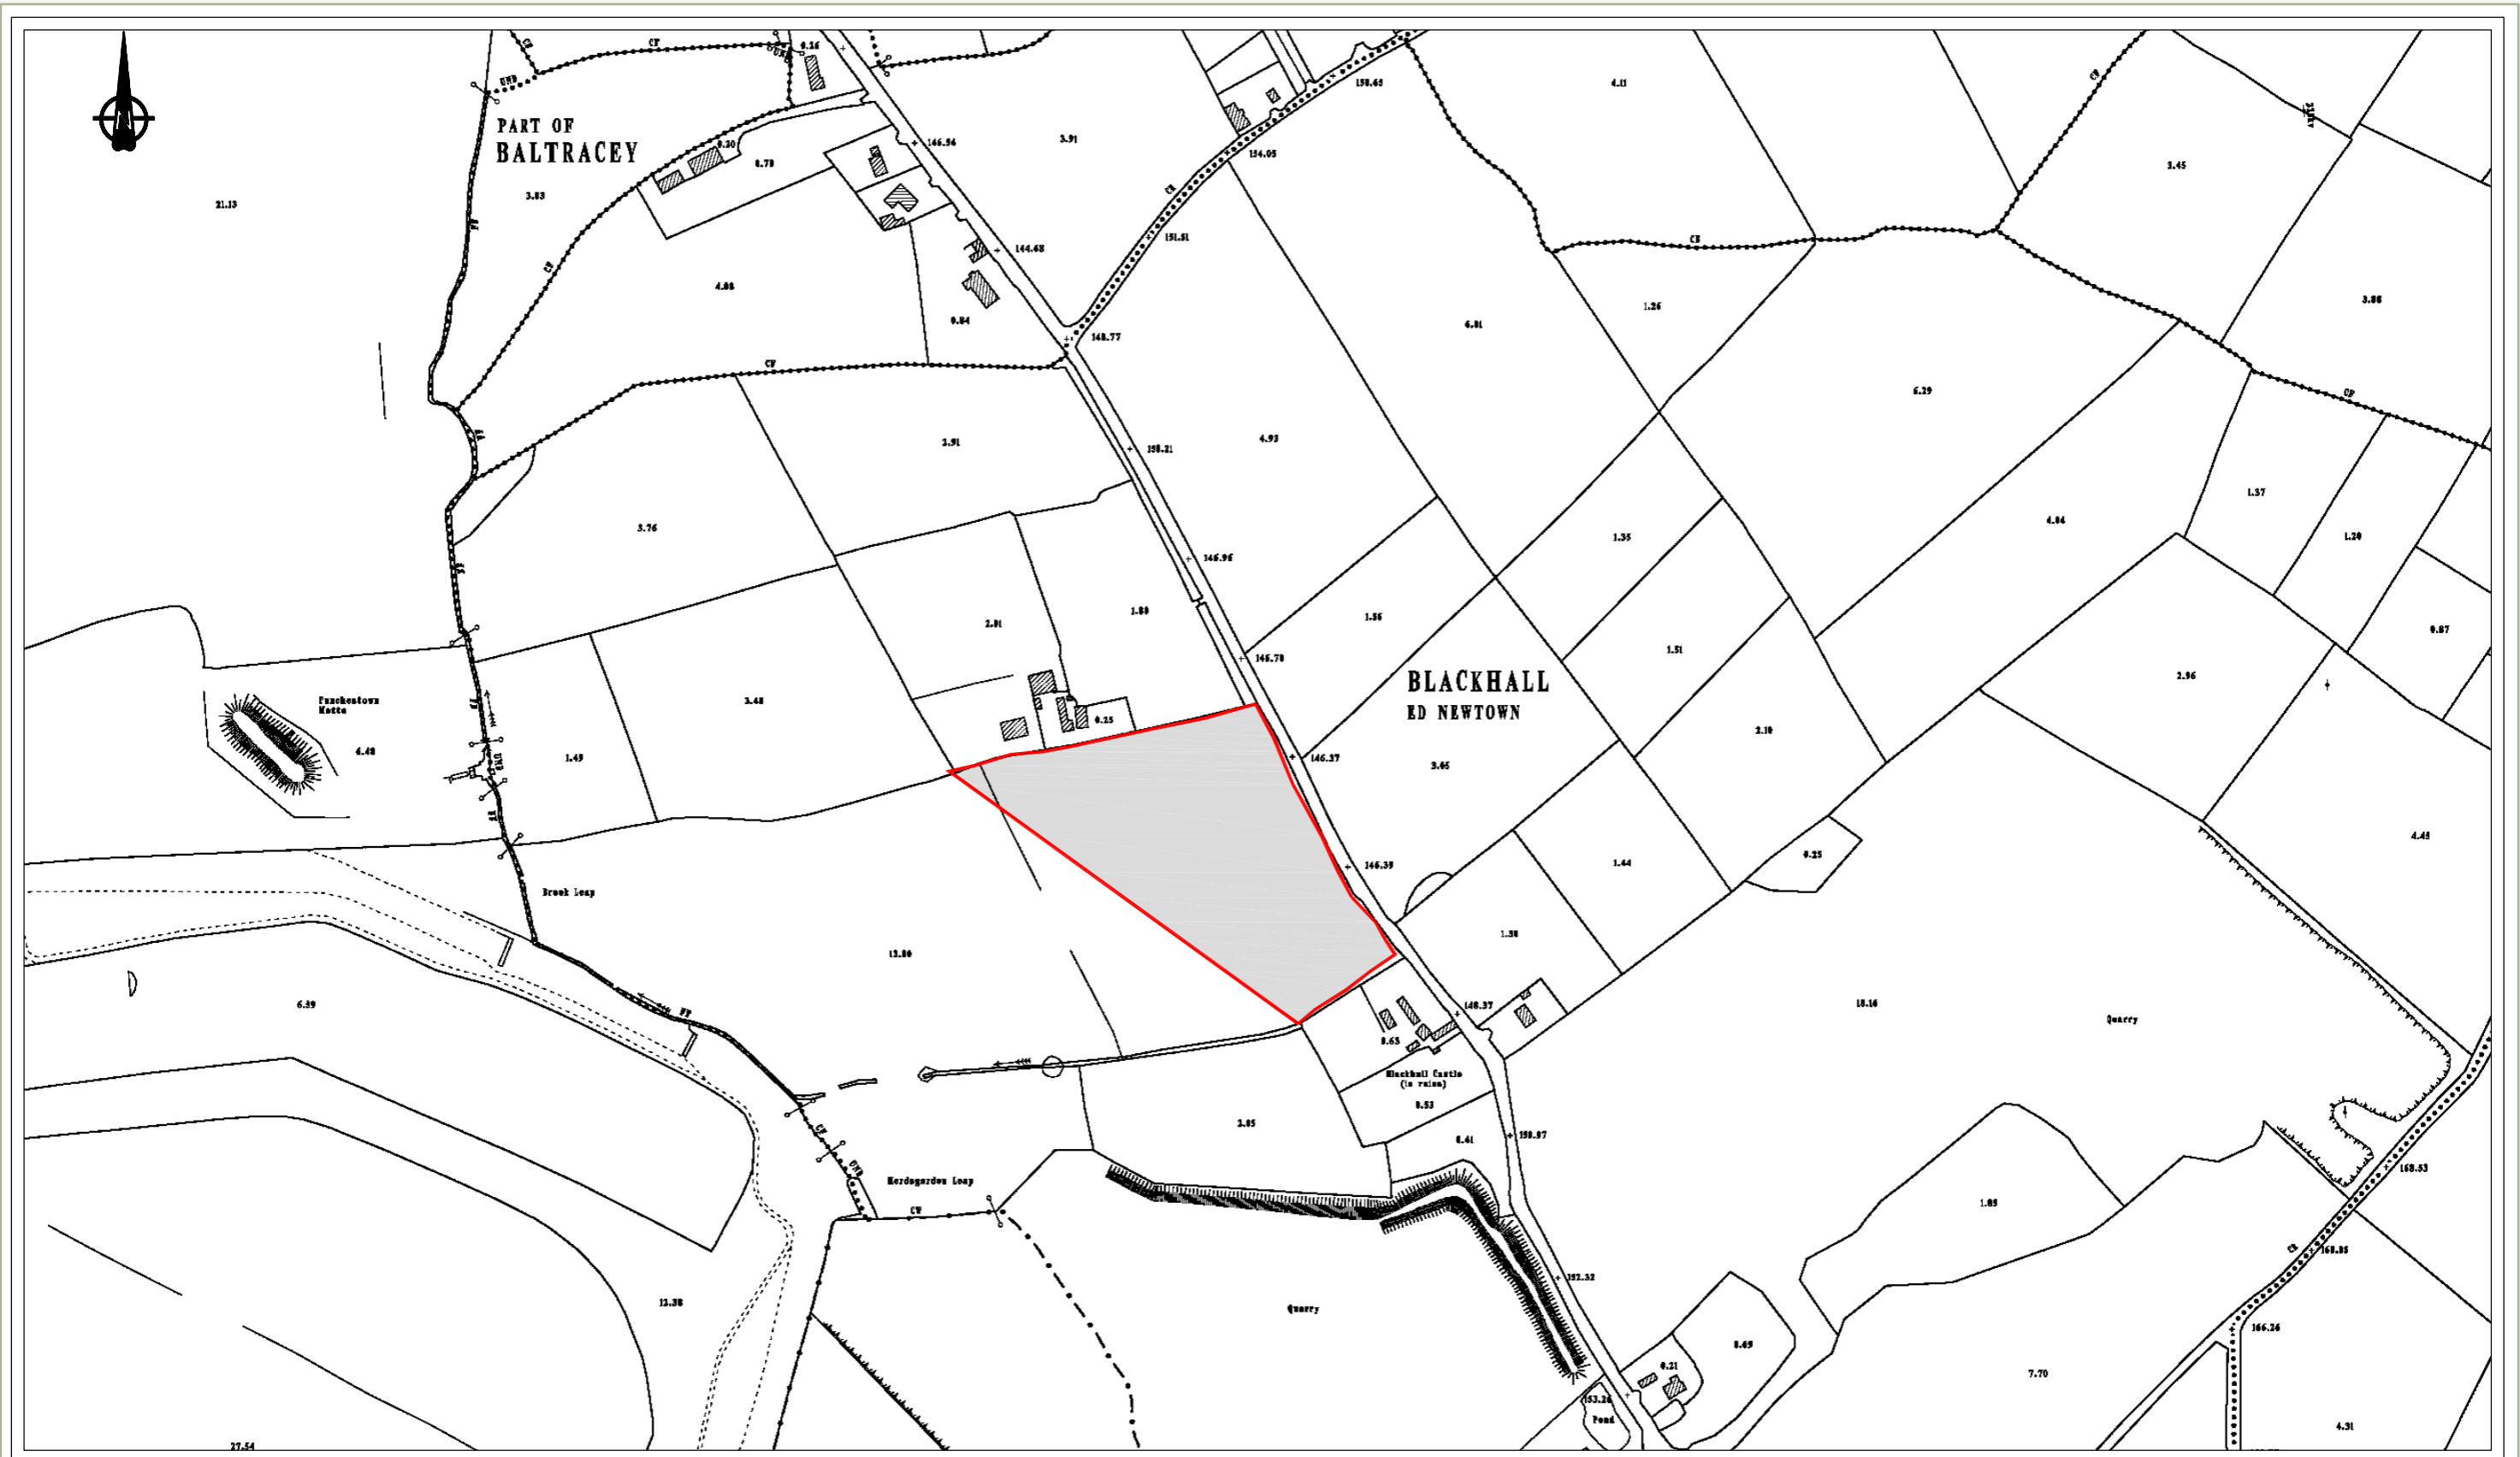


KILDARE COUNTY COUNCIL
PLANNING DEPARTMENT
St. MARY'S NAAS

PUNCHESTOWN ENVIRONS
 County Development Plan 2005 - 2011

Legend:



PU 1: Low Density Residential

This drawing is to be read in conjunction with the written statement

Scale:	N.T.S.	Map Ref:	23.5
Date:	May 2005	Drg No:	200/05/169
© Ordnance Survey Ireland. All rights reserved. Licence No.: 2004/07CCMA (Kildare County Council)			

BLESSINGTON ENVIRONS
County Development Plan 2005 - 2011

Scale:
N.T.S.

Map Ref:
23.6

Date:
May 2005

Drg No:
200/05/170

*This drawing is to be read in
conjunction with the written statement*

re County Council)