


Proposed Single Lane Shuttle System With Improved Footpath Widths for Vulnerable Road Users At Existing Bridge

Traffic Travelling Towards Clane Main Street From Millicent Direction To Yield To Traffic Travelling From Clane Main Street

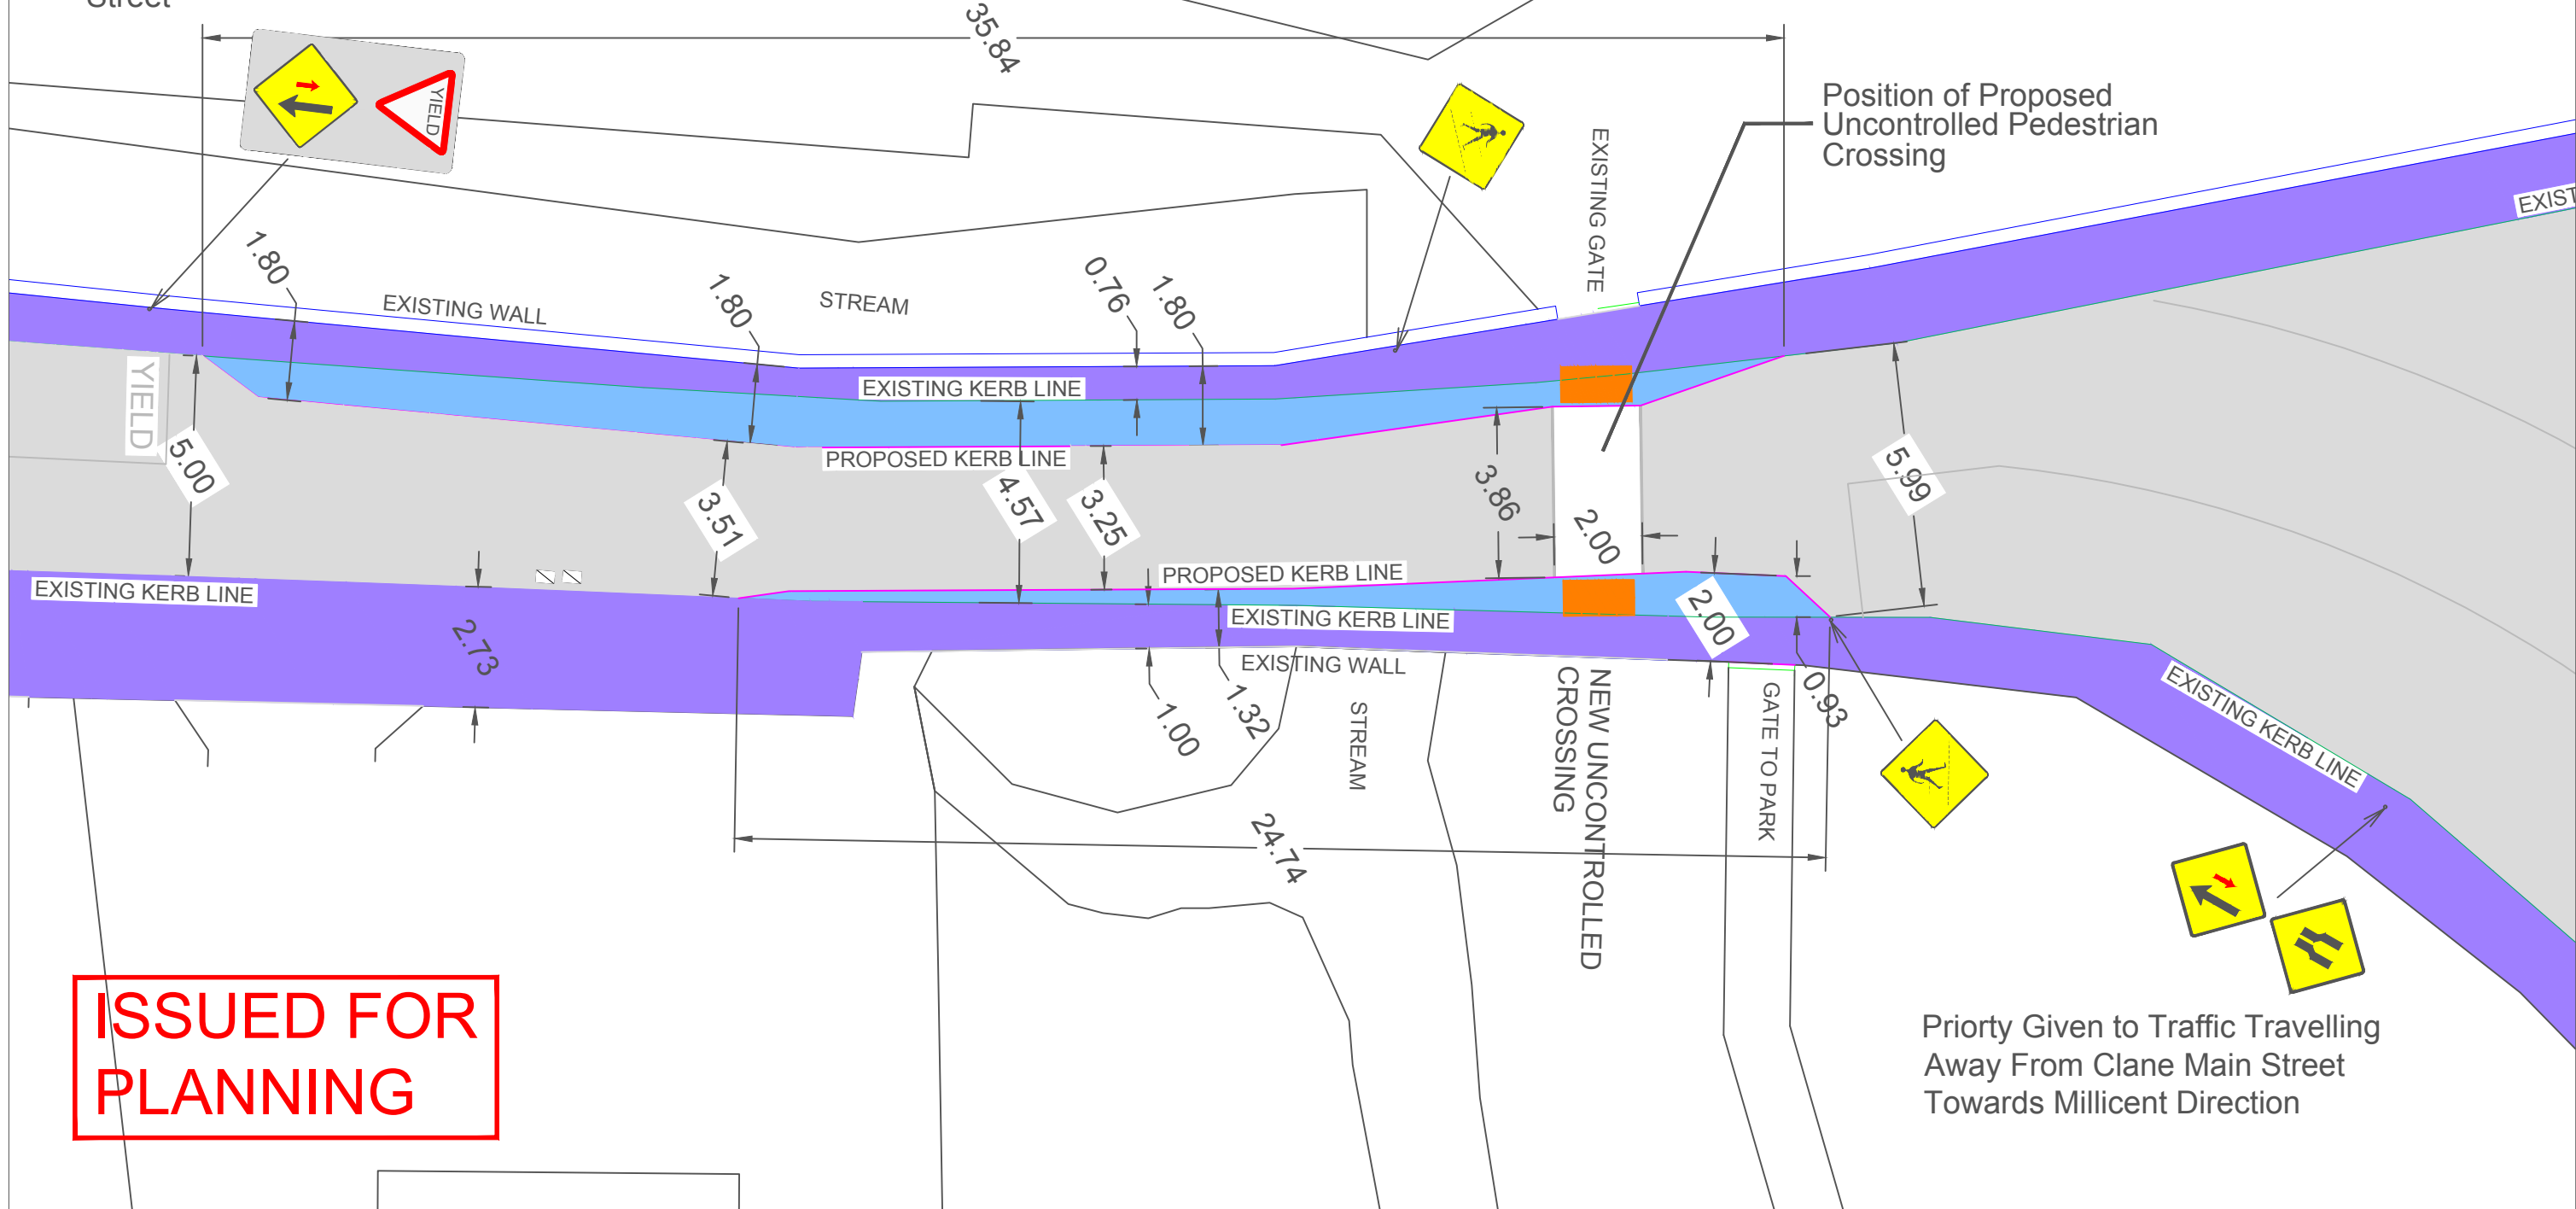

Position of Proposed Uncontrolled Pedestrian Crossing

YIELD

EXISTING KERB LINE

PROPOSED KERB LINE

PROPOSED KERB LINE

EXISTING KERB LINE

EXISTING WALL

STREAM

NEW UNCONTROLLED CROSSING

GATE TO PARK

EXISTING KERB LINE

**ISSUED FOR PLANNING**

Priority Given to Traffic Travelling Away From Clane Main Street Towards Millicent Direction



KILDARE COUNTY COUNCIL  
 Maynooth Municipal District  
 Leinster Street, Maynooth, Co. Kildare

Project: PROPOSED IMPROVEMENT WORKS / SHUTTLE SYSTEM AT BRIDGE ON THE MILLICENT ROAD, CLANE

Title: General Layout

Scale: NTS

Date: March 2019

Drawn By: ME

Drg No:  
 MMD - IMW'19  
 CLANE 002

MR. NIALL MORRISSEY  
 DIRECTOR of SERVICE  
 Roads, Transportation & Public Safety

MR. JOHN MCGOWEN  
 SENIOR ENGINEER  
 Roads & Transportation Department