


Based on Ordnance Survey Ireland data and reproduced under Ordnance Survey Ireland Licence Number "EN0059208". Unauthorised reproduction infringes Ordnance Survey Ireland and Government of Ireland copyright.

- KEY:
- Indicative Project Boundary
  - Grassland / Meadow
  - Woodland
  - Individual Trees
  - Pond / Wetland
  - Indicative Surface Water Drainage
  - Access Road / Car Park
  - Wildlife Hides and Viewing Locations
  - Toilet Block

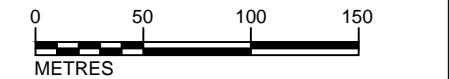

0	11/04/2016	FOR CONSULTATION	AR	CD	RK	SM
Rev	Rev. Date	Purpose of revision	Drawn	Checked	Rev'd	Appr'd

**JACOBS**  
Jacobs, Merrion House, Merrion Road, Dublin 4  
Tel: +353(1)269 5666  
www.jacobs.com

Client  
 **Kildare County Council**  
Comhairle Contae Chill Dara

Project  
**KERDIFFSTOWN LANDFILL  
SITE REMEDIATION PROJECT**


Drawing title  
**OPTION 2  
AFTERUSE - PUBLIC PARK**

Drawing status  
**FOR CONSULTATION**

Scale	AS SHOWN
Jacobs No.	32EW5601
Client no.	1308571

Drawing number	32EW5601-002_3	Rev	0
----------------	----------------	-----	---

This drawing is not to be used in whole or part other than for the intended purpose and project as defined on this drawing. Refer to the contract for full terms and conditions.

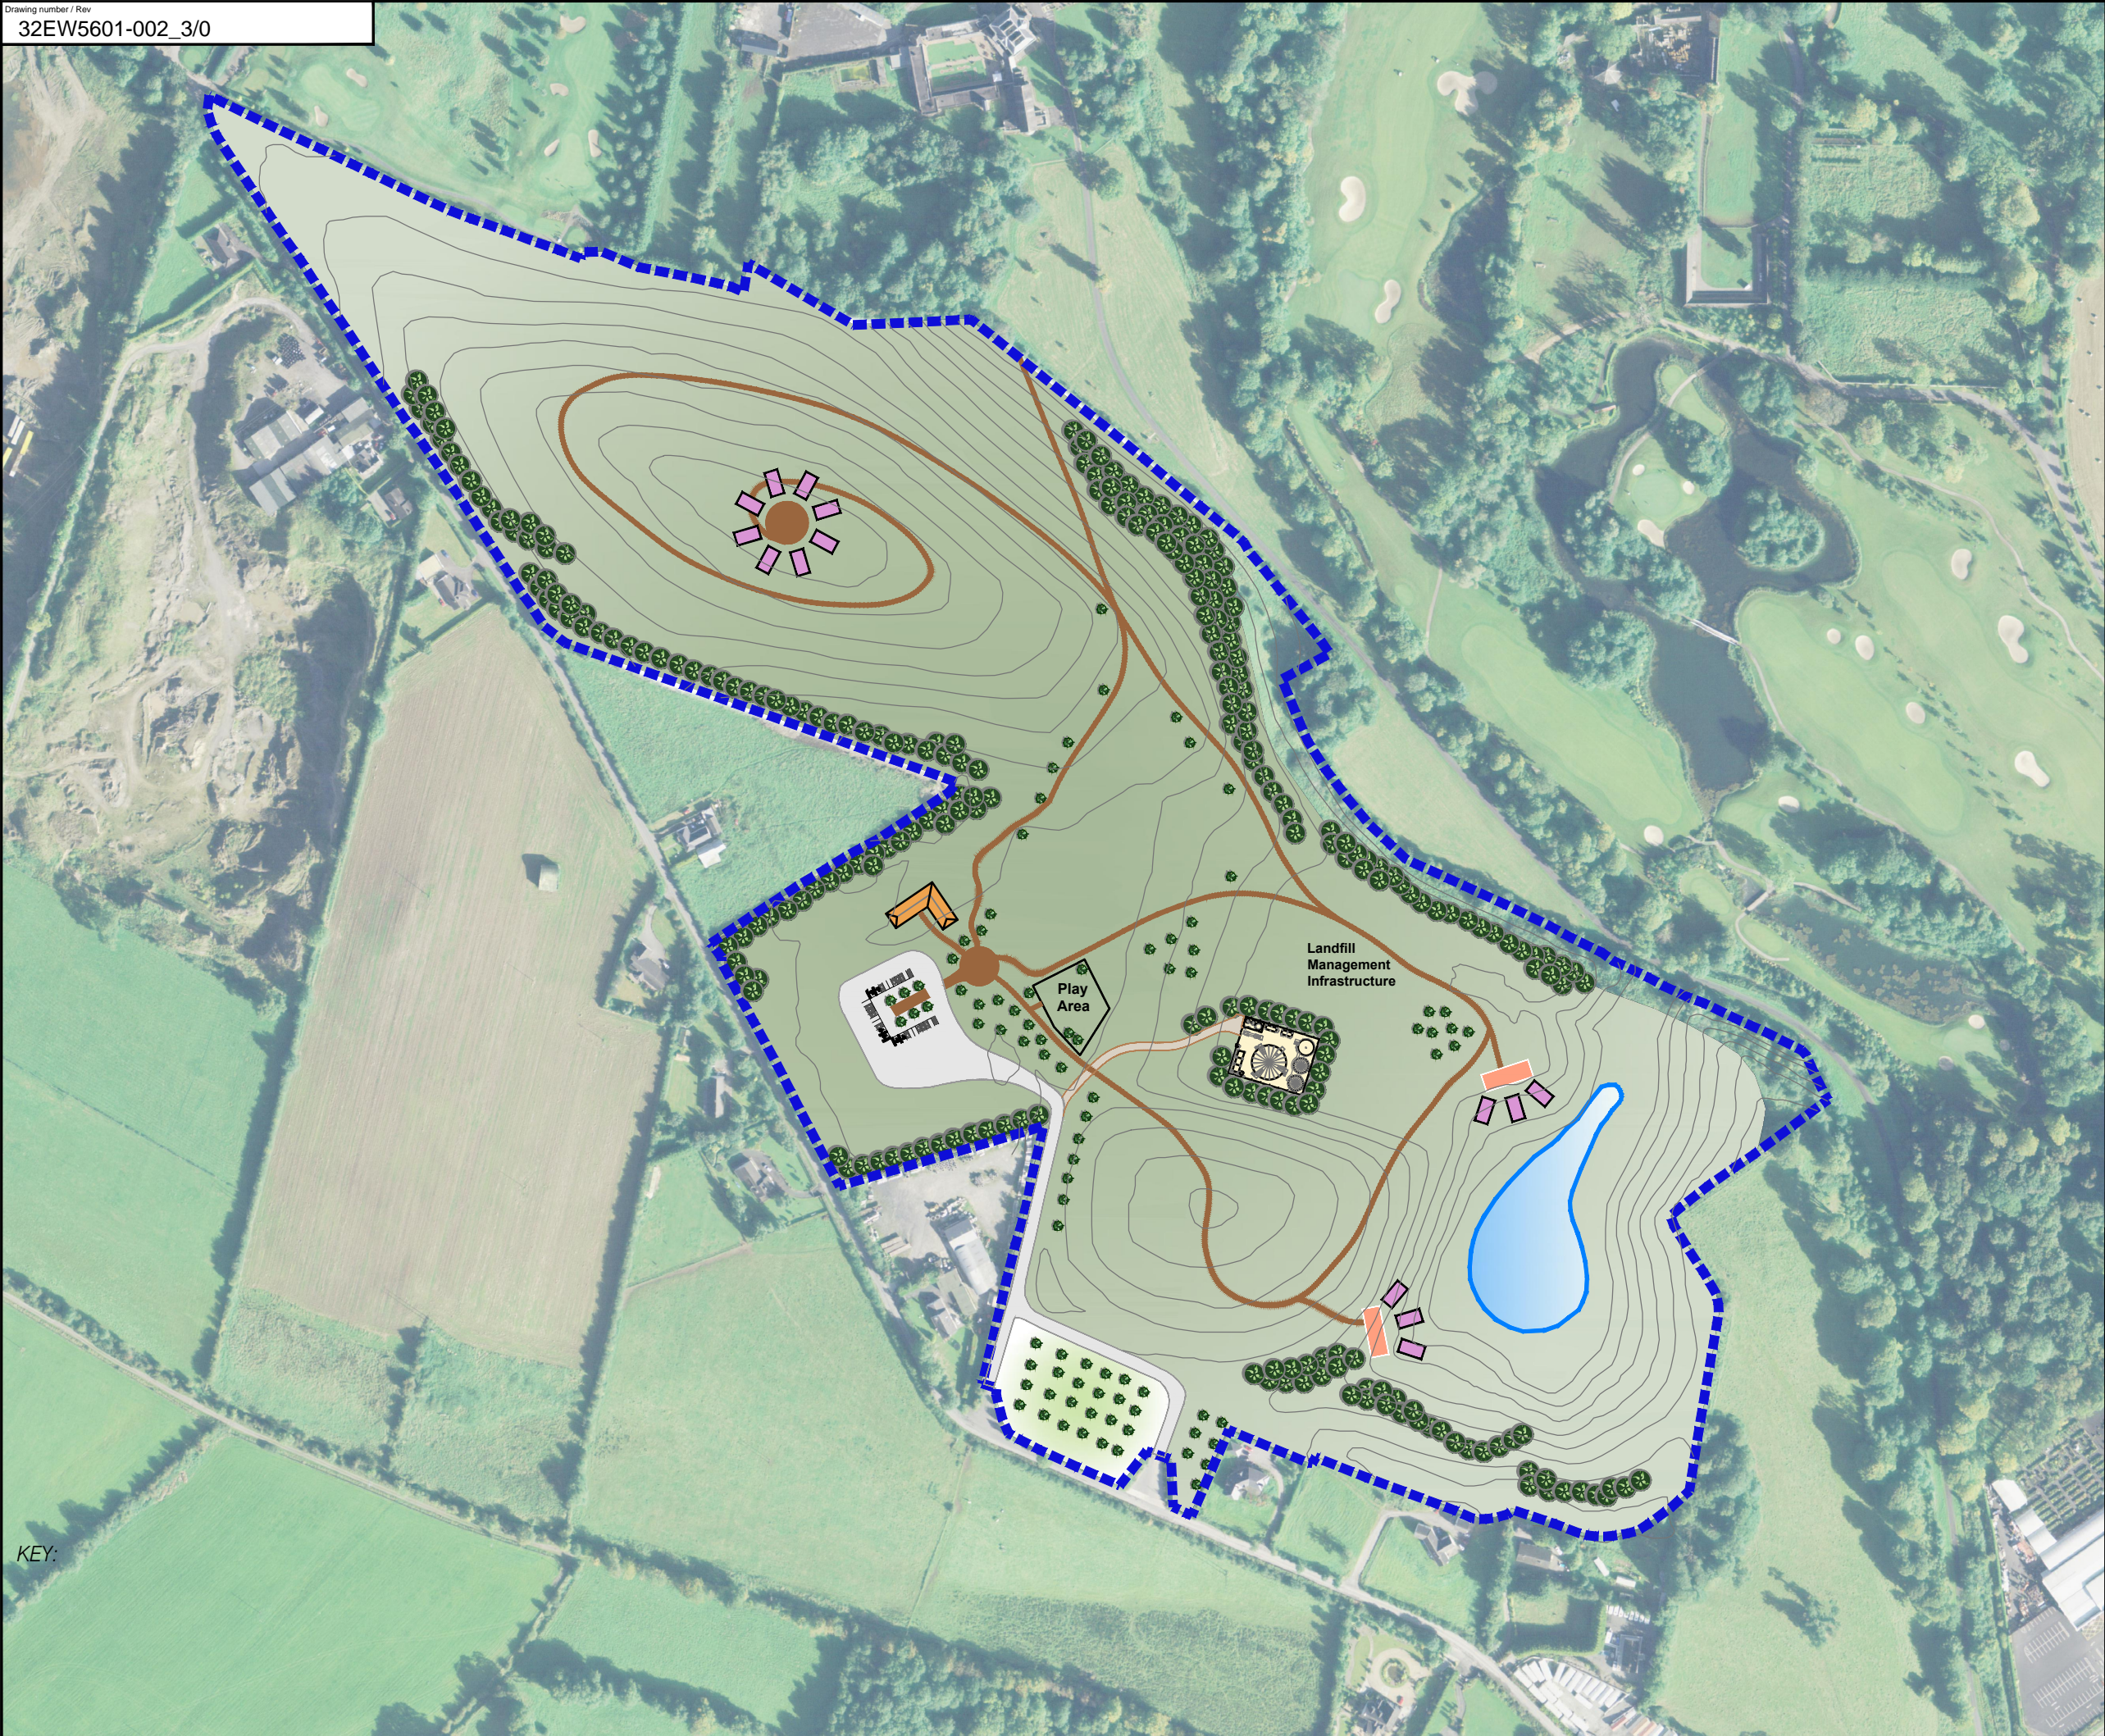

KEY: