

667964, 694487


This map was plotted on **02/07/2019** in compliance with Ordnance Survey and Land Registry plot specifications.

This is a Computer Generated Map (From Ordnance Survey Digitised Detail) And Refers To Area Edged In Red.

**KILDARE COUNTY COUNCIL  
COMPULSORY PURCHASE ORDER 2019  
45 CASTLE PARK, ATHY, CO. KILDARE**

ADDRESS	45 Castle Park, Athy, Co. Kildare
FILE NO.	19-057
O.S. REF. NO.	4005-12
SCALE	1:1000 (A3)
AREA	0.0312 Acres (0.0126 hectares)
DATE	02/07/2019
PREPARED BY	Local Authority

Dated the 16 day of September 2019 PRESENT when the seal of KILDARE COUNTY COUNCIL was affixed hereto:

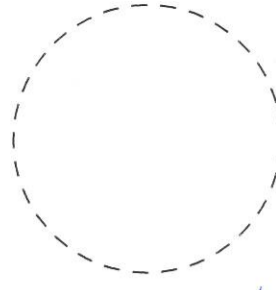

Signed: *[Signature]* Chief Executive

Signed: *[Signature]* Nominated Member

Signed: *[Signature]* County Secretary


DEPOSIT MAP



Architectural Services Department,  
Kildare County Council,  
Áras Chill Dara,  
Devoy Park, Naas, Co. Kildare

Tel. 045 980200 Fax. 00353 045 980240  
Email. [secretar@kildarecoco.ie](mailto:secretar@kildarecoco.ie)  
Web. [www.kildare.ie/county/council](http://www.kildare.ie/county/council)

Director of Services:- Tadhg McDonnell,  
Senior Architect:- David Creighton

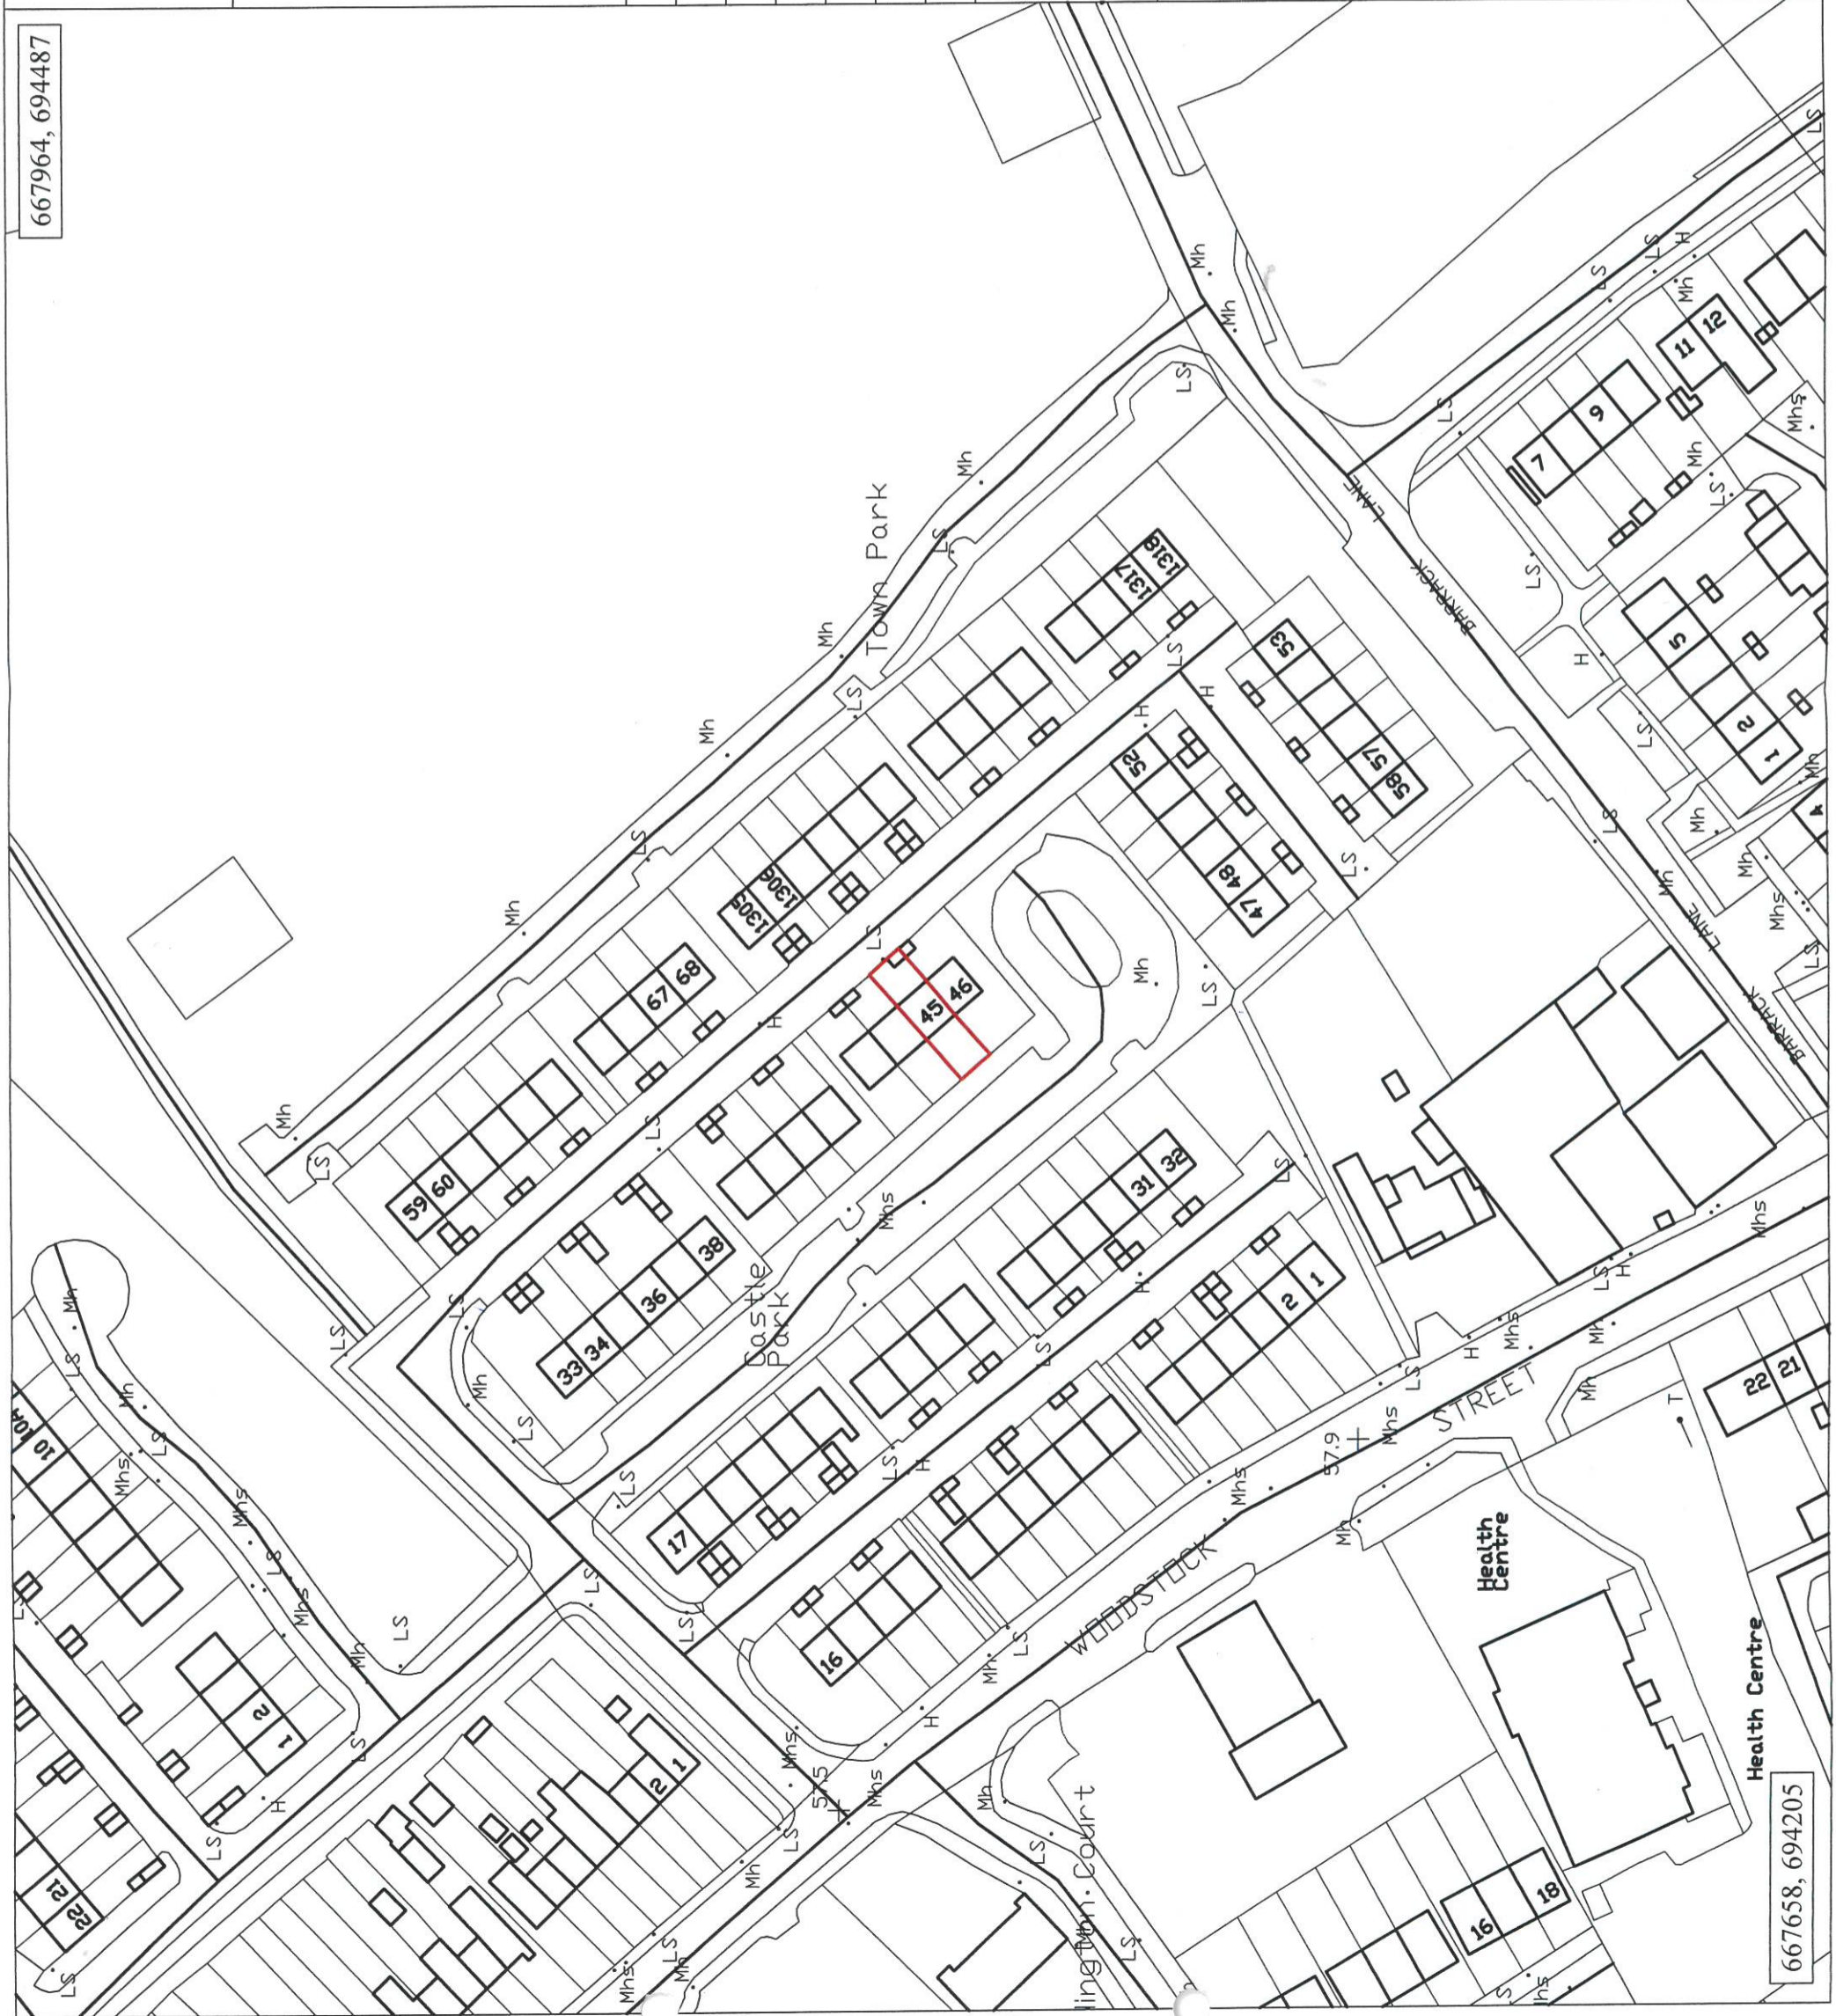

667658, 694205