

PLAN

For further information on planning, screening and social infrastructure please refer to planning documentation, prepared by HRA Planning.

For further information on soft landscaping please refer to landscape design plan, prepared by Mitchell+Associates.

For further information on road engineering and drainage please refer to engineering documentation, prepared by Malone O'Regan.


For further information on mechanical and engineering, including CCTV, please refer to M+E documentation, prepared by Semple McKillop.

For further information on ecological impact assessment please refer to ecological documentation, prepared by NMEcology.

For further information on urban / architectural design and details please refer to the architectural design statement, prepared by SHA.

**LEGEND**

- Existing trees
- Proposed trees
- Trees to be removed

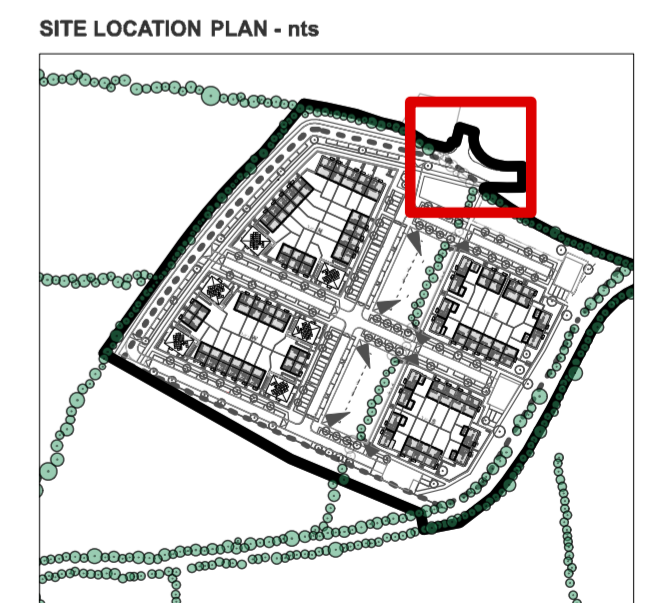

Use figured dimensions only. Do not scale drawings. Read in conjunction with specification and consultants drawings. Report any discrepancies in drawings to architect before starting work in hand. Check all dimensions on site. This drawing is the copyright of Seán Harrington Architects and may not be reproduced, in whole or part, without prior agreement.

**SEÁN HARRINGTON ARCHITECTS**  
 3rd Floor  
 12/122 Capal Street  
 Dublin 1, Ireland  
 T: 01 8733 422  
 E: info@sha.ie

PROJECT: Residential Development at Nancy's Lane, Clane  
 CLIENT: Kildare County Council  
 DRAWING TITLE: Proposed Entrance Gate

JOB DRAWING REV. NO. 326-CLA-PL-026

REV	NOTES	DATE

PROJECT STAGE: Planning    SCALE: 1:200    DATE: Feb 2018    DRAWN: od/tp    CHECKED: sh