

TYPICAL DROP KERB TACTILE PAVING DETAIL
SCALE 1:50

USE:	COLOUR:	SHAPE:	WIDTH OF BLISTER PAVING:
CONTROLLED CROSSING			
ON FOOTPATH AT EITHER SIDE OF THE ROAD	RED	L SHAPED	STEM 1200mm WIDE KERBSIDE 800mm/1200mm AT INSET OR 1200mm AT INLINE
ON CENTRAL ISLAND (REFUGES)	RED	KERBSIDE	800mm WIDE AT EACH SIDE IF GREATER THAN 2m WIDE OR FULL WIDTH IF LESS THAN 2m WIDE
UNCONTROLLED CROSSING			
ON FOOTPATH AT EITHER SIDE OF THE ROAD	GREY OR BUFF	KERBSIDE	800mm AT INSET CROSSING POINT 1200mm AT INLINE CROSSING POINT
ON CENTRAL ISLAND (REFUGES)	GREY OR BUFF	KERBSIDE	800mm WIDE AT EACH SIDE IF GREATER THAN 2m WIDE OR FULL WIDTH IF LESS THAN 2m WIDE

NO PART OF THIS DRAWING MAY BE REPRODUCED OR TRANSMITTED IN ANY FORM OR STORED IN ANY RETRIEVAL SYSTEM OF ANY NATURE WITHOUT THE WRITTEN PERMISSION OF MALONE O'REGAN CONSULTING ENGINEERS AS COPYRIGHT HOLDER EXCEPT AS AGREED FOR USE ON THE PROJECT FOR WHICH THE DRAWING WAS ORIGINALLY ISSUED.

A. THIS DRAWING SHALL BE READ IN CONJUNCTION WITH ALL RELEVANT ENGINEERS, ARCHITECTS AND SPECIALISTS DRAWINGS.



B. ALL DIMENSIONS IN mm UNLESS NOTED.

C. DO NOT SCALE DIMENSIONS.

D. THE CONTRACTOR SHALL CHECK ALL DIMENSIONS PRIOR TO COMMENCEMENT OF CONSTRUCTION. DISCREPANCIES SHALL BE REPORTED TO THIS OFFICE IN WRITING.

LOCAL AUTHORITY / COUNTY COUNCIL GUIDELINES FOR THE DESIGN AND CONSTRUCTION OF HOUSING MANUAL TO TAKE PRECEDENCE WHERE ANY CONFLICT OCCURS.


ALL EXCAVATIONS/FORMATIONS TO BE SUBJECT TO PLATE TESTS AT LOCATIONS TO BE AGREED ON SITE

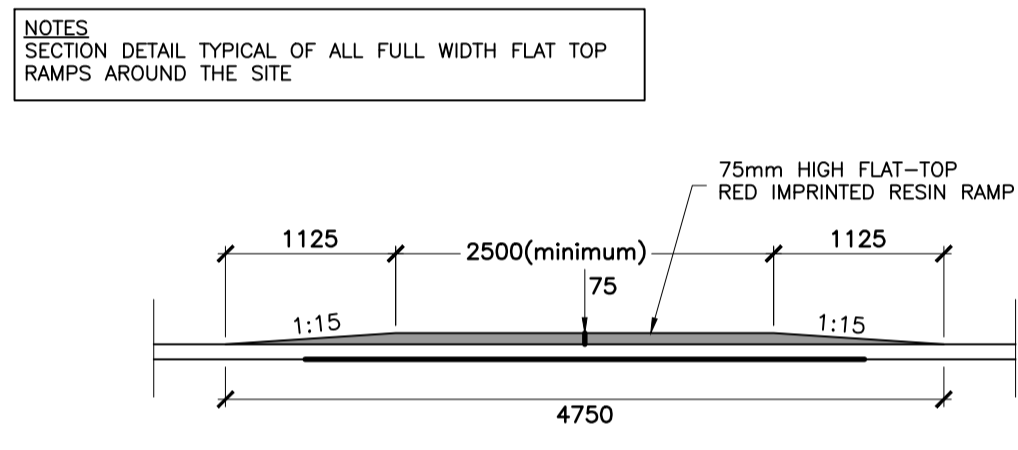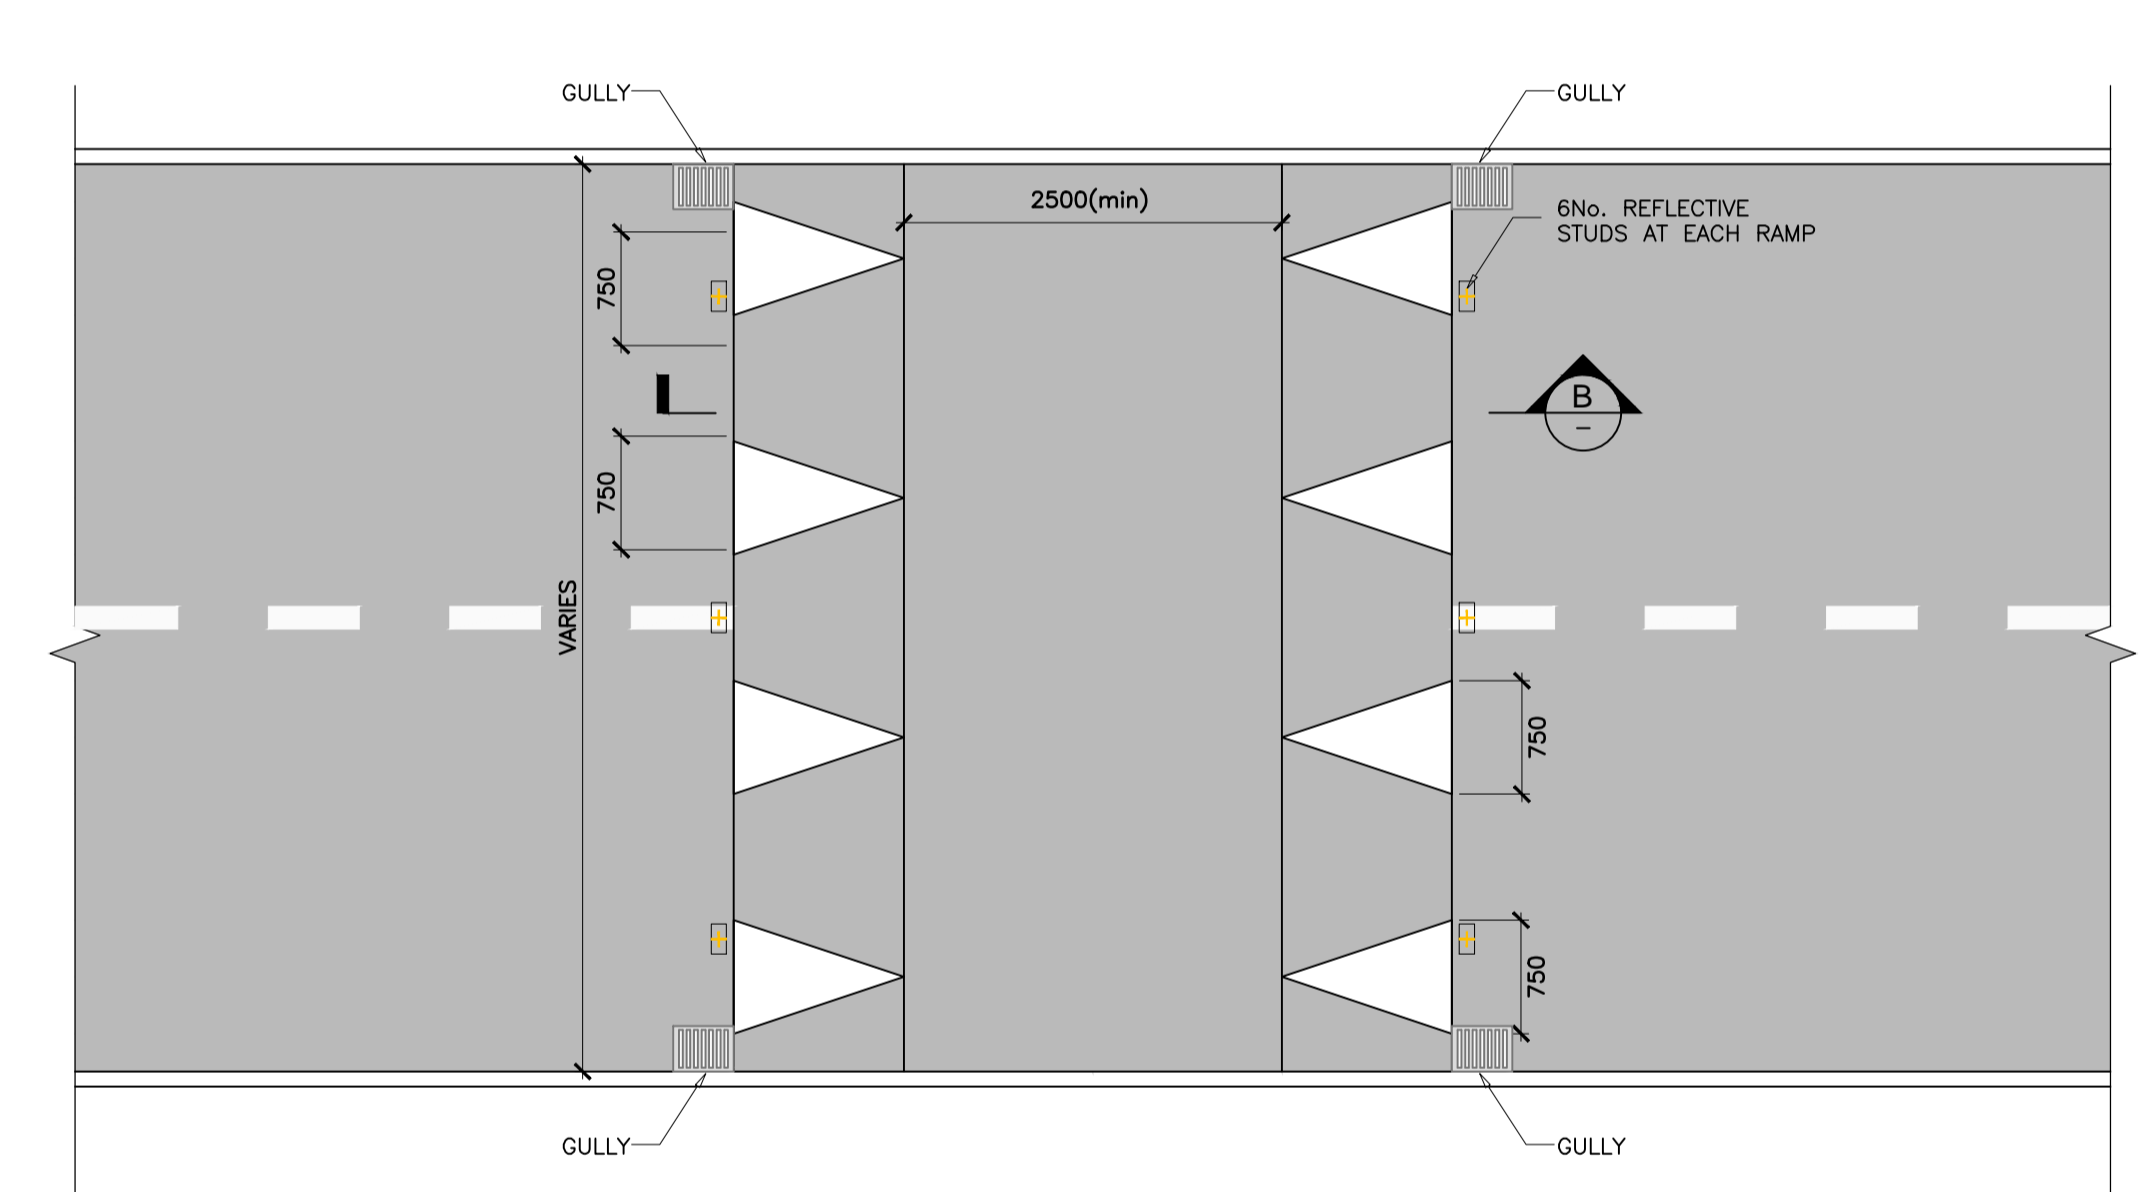

SECTION B. THROUGH RAMP

DETAIL OF TYPICAL FLAT-TOP RAMP
SCALE 1:50

NOTE:
JOINTS TO BE PROVIDED AT RIGHT ANGLES TO THE FOOTWAY AND EACH JOINT TO INCLUDE A DOUBLE LAYER OF ROOTING FELT TO IS34 FOR THE FULL DEPTH OF THE JOINT.

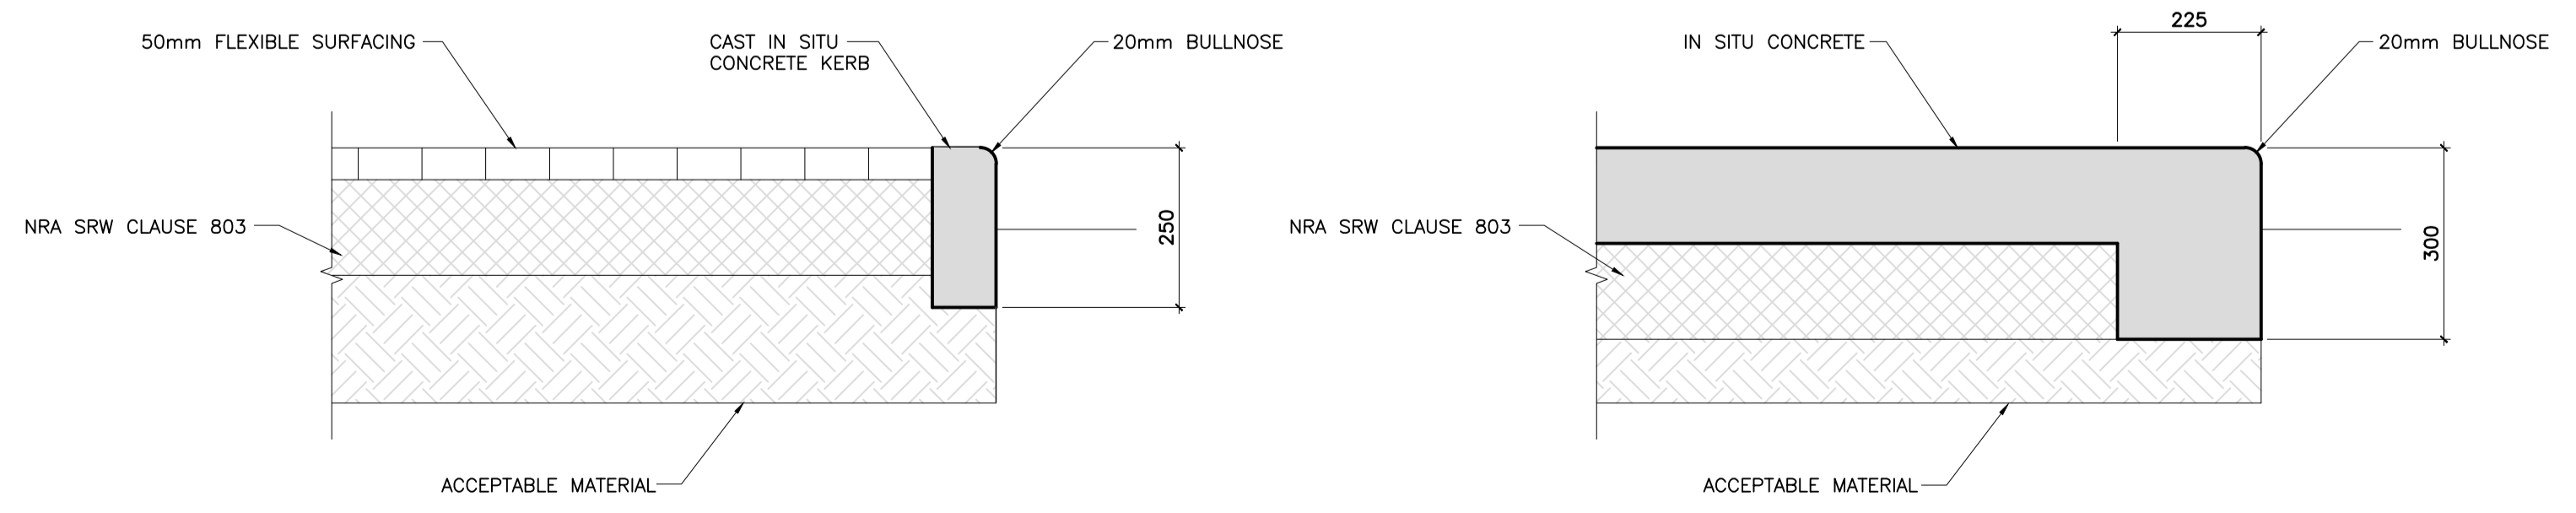

TYPICAL SECTIONS THROUGH IN SITU CONCRETE ROAD KERBS.
SCALE 1:10

P	PART 8 PLANNING ISSUE	12.02.18	KD	RO'D
REV	DESCRIPTION	DATE	DRWN BY	CHKD BY
STATUS		PURPOSE OF ISSUE		
P		ISSUED FOR PLANNING		

MOR
MALONE O'REGAN
CONSULTING ENGINEERS

2B Richview Office Park,
Clonskeagh,
DUBLIN 14.

Tel: +353 1 260 2655
Fax: +353 1 260 2660
Email: info@mor.ie

St. Catherine's House,
Catherine Street
WATERFORD

Tel: +353 51 876 855
Fax: +353 51 876 828
Email: info@waterford.mor.ie

CLIENT NAME	KILDARE COUNTY COUNCIL		DRAWING NAME	SITE DEVELOPMENT DETAILS			
JOB NAME	PROPOSED RESIDENTIAL DEVELOPMENT AT NANCY'S LANE CLANE, CO. KILDARE		SHEET	3			
JOB NUMBER	SHB2-CLA-CS-MOR-DR-122		REVISION	P			
DWG NO	REVISION	SHEET SIZE	SCALE	DATE	DRAWN BY	ENGINEER	
		A1	SHOWN	FEB'18	KD	RO'D	