
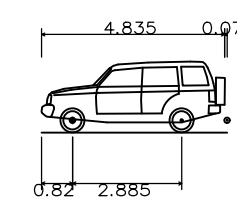





DB32 Fire Appliance
 Overall Length 8.680m
 Overall Width 1.820m
 Overall Body Height 3.452m
 Min Body Ground Clearance 0.357m
 Max Track Width 2.121m
 Lock to Lock Time 6.00 sec
 Kerb to Kerb Turning Radius 7.910m

FIRE TENDER ACCESS
 SCALE 1:500

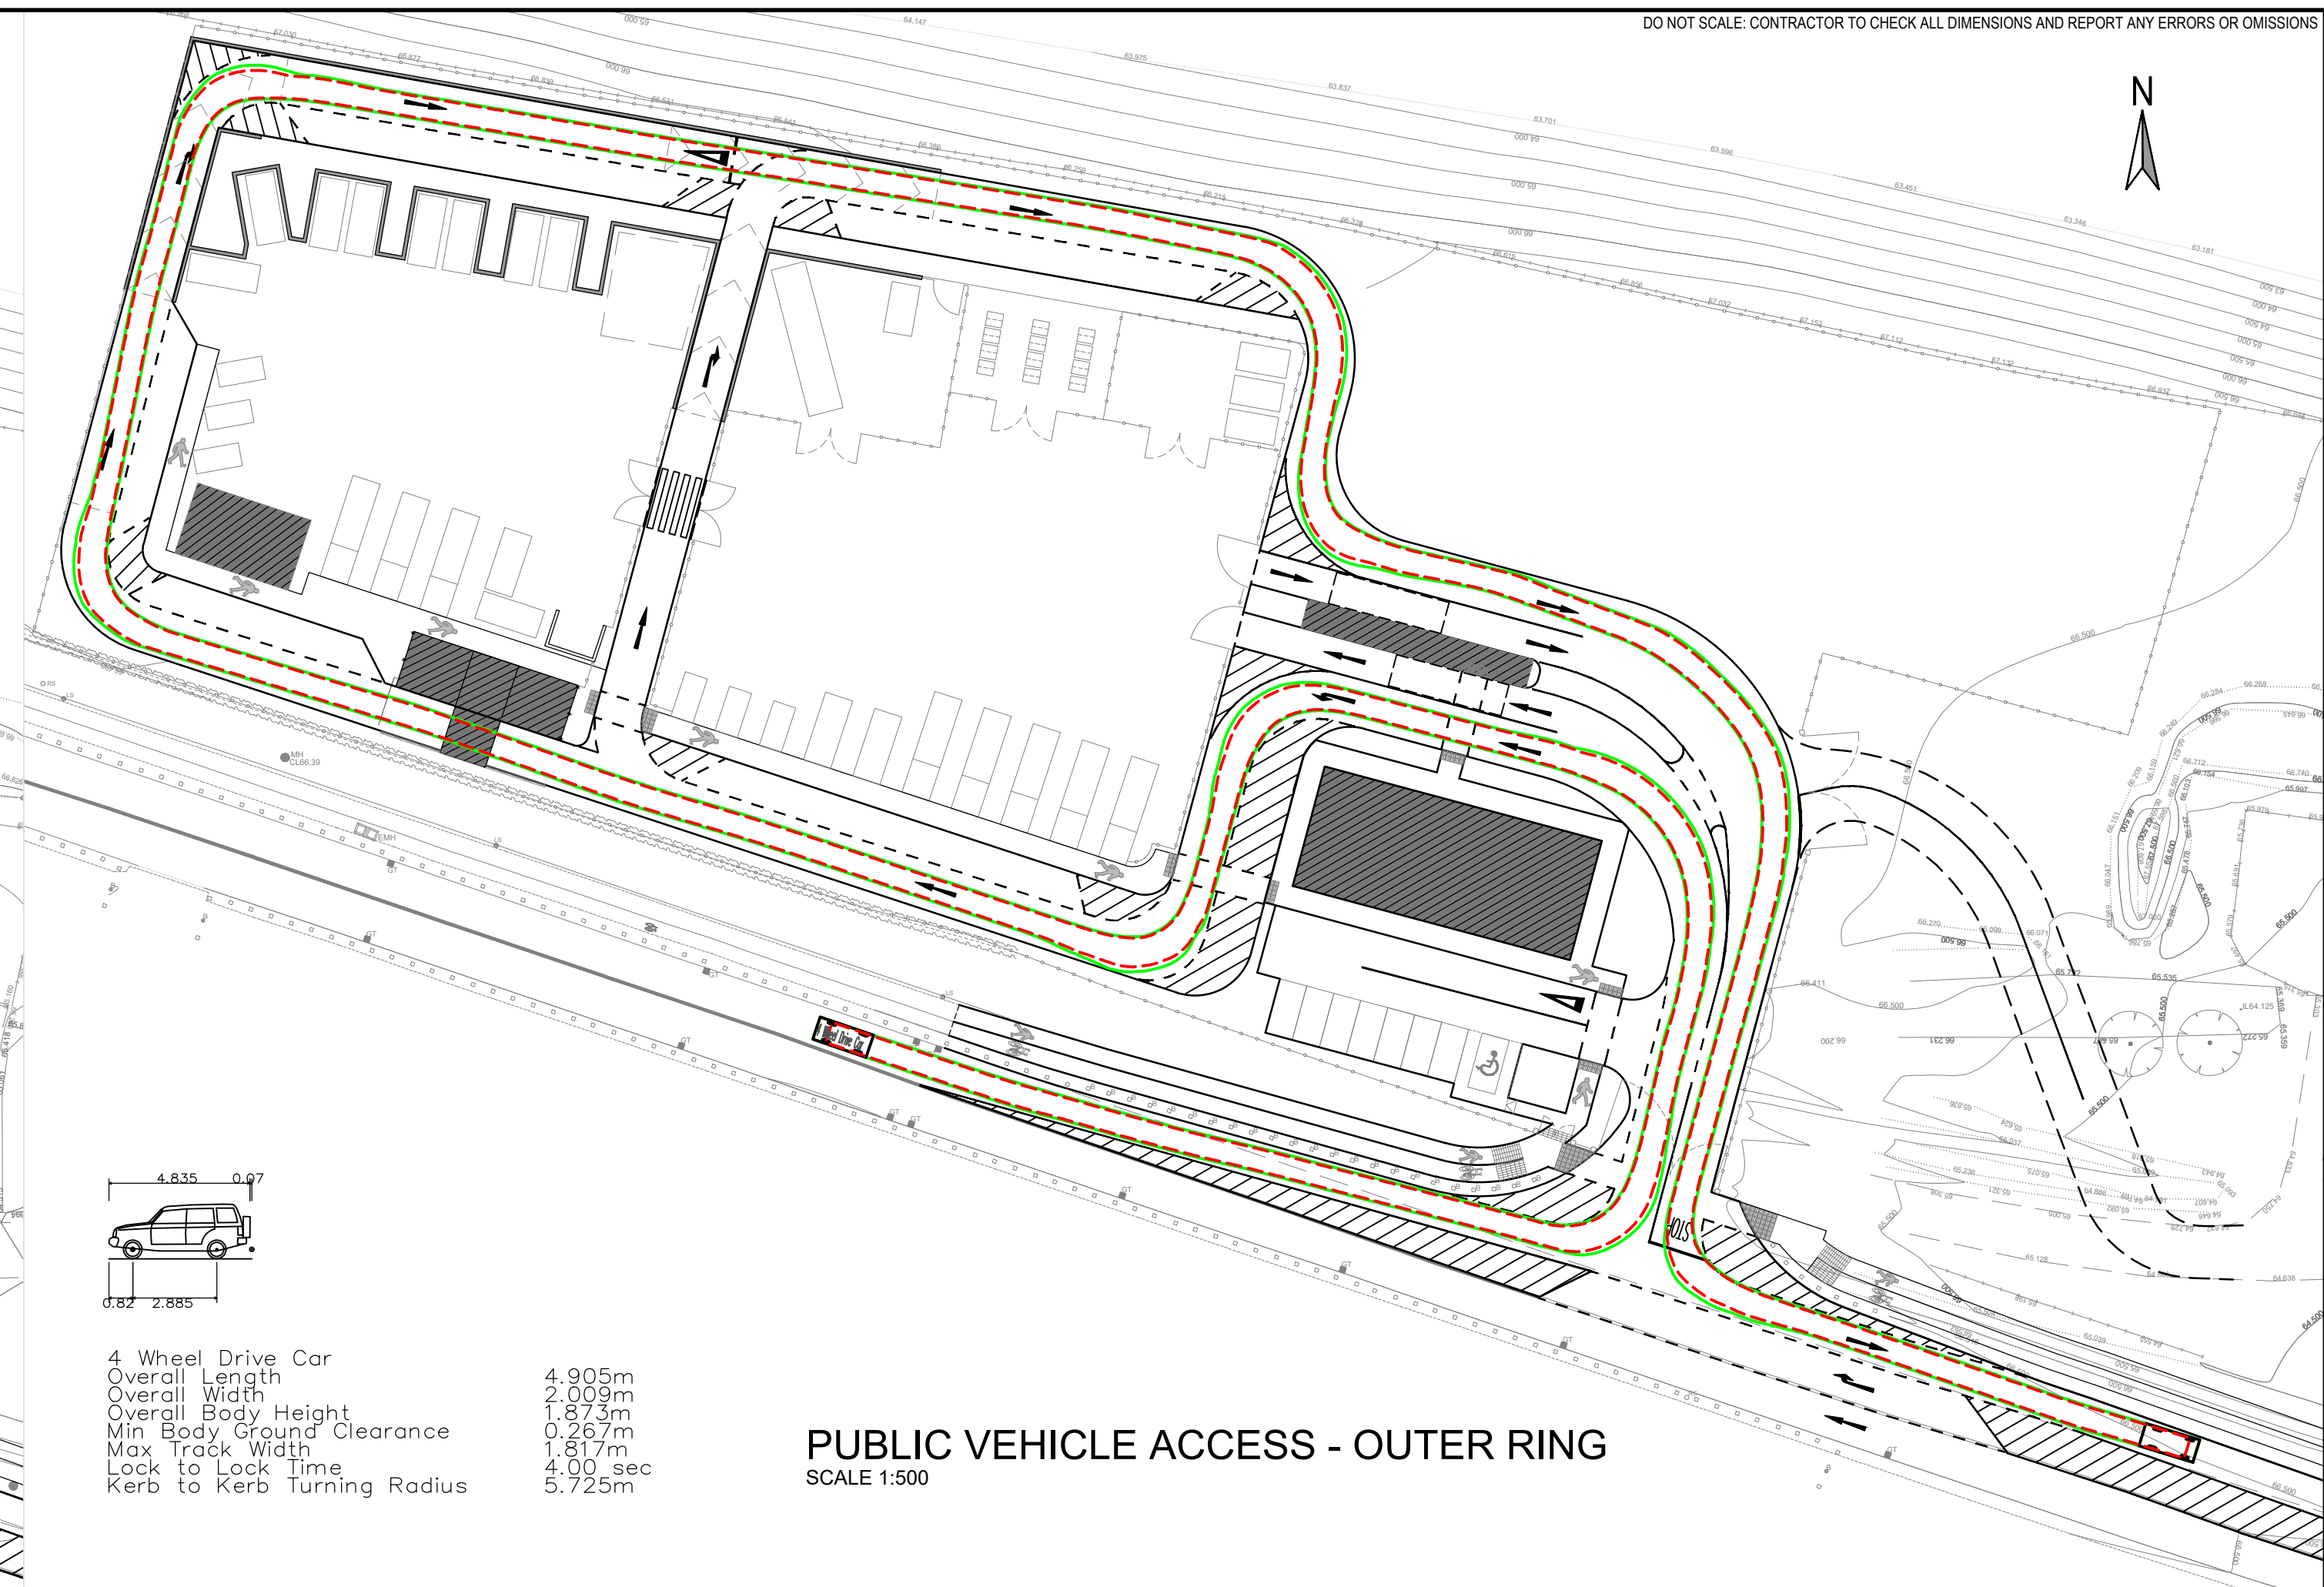

4 Wheel Drive Car
 Overall Length 4.905m
 Overall Width 2.009m
 Overall Body Height 1.873m
 Min Body Ground Clearance 0.267m
 Max Track Width 1.817m
 Lock to Lock Time 4.00 sec
 Kerb to Kerb Turning Radius 5.725m

PUBLIC VEHICLE ACCESS - OUTER RING
 SCALE 1:500

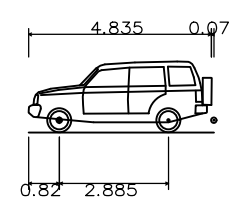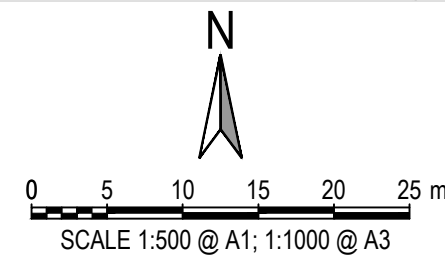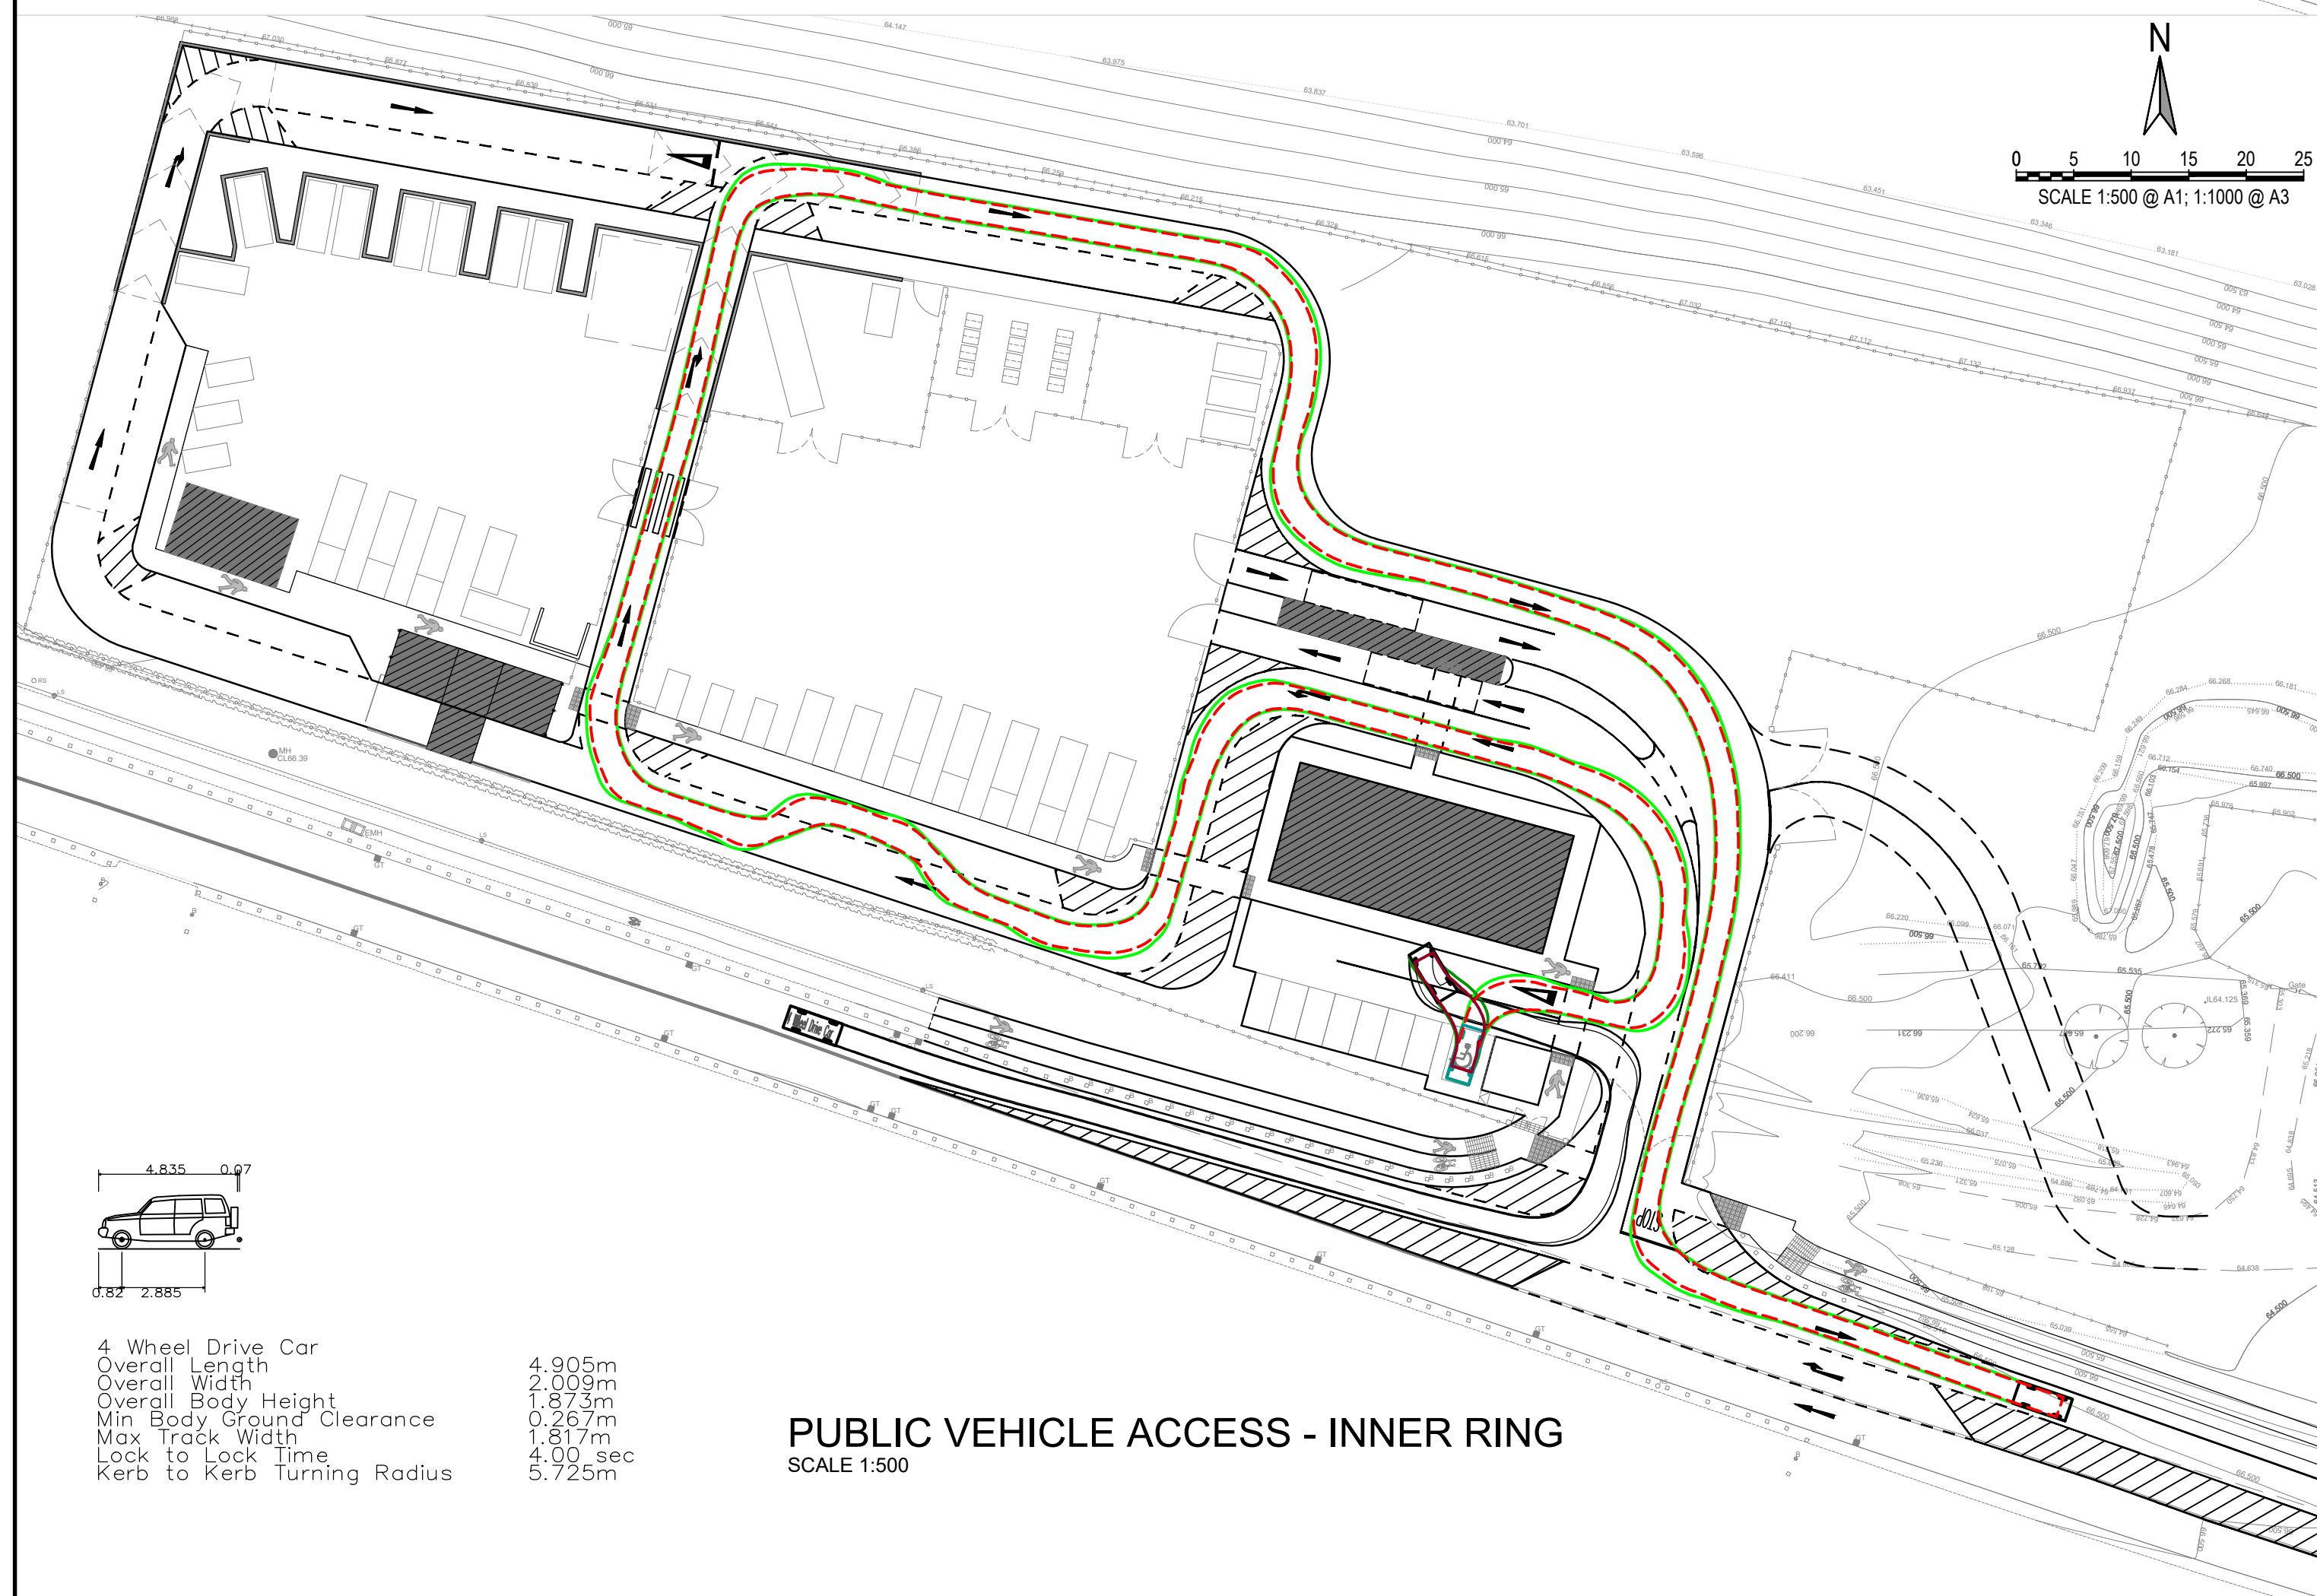

4 Wheel Drive Car
 Overall Length 4.905m
 Overall Width 2.009m
 Overall Body Height 1.873m
 Min Body Ground Clearance 0.267m
 Max Track Width 1.817m
 Lock to Lock Time 4.00 sec
 Kerb to Kerb Turning Radius 5.725m

PUBLIC VEHICLE ACCESS - INNER RING
 SCALE 1:500

SWEPT PATH LEGEND

- OUTLINE OF TYRES
- OUTLINE OF CARRIAGE
- OUTLINE OF TYRES (REVERSING)
- OUTLINE OF CARRIAGE (REVERSING)

ISSUED FOR PLANNING

S2.P03	ISSUED FOR PLANNING	22.02.2019	KD	PD
S2.P02	ISSUED FOR INFORMATION	17.12.2018	KD	PD
S2.P01	ISSUED FOR INFORMATION	05.11.2018	KD	PD
Rev.	Note	Date	Drawn	Check

DONNACHADH O'BRIEN
 & ASSOCIATES CONSULTING ENGINEERS

UNIT 5C
 ELM HOUSE
 MILLENNIUM PARK
 NAAS
 CO. KILDARE

PHONE
 +353 45 984 042

INFO@DOBRIEN-ENGINEERS.IE
 WWW.DOBRIEN-ENGINEERS.IE

Client: **KILDARE COUNTY COUNCIL**
 Comhairle Chontae Chill Dara
 MR. JOE BOLAND, DIRECTOR OF SERVICES
 WATER SERVICES & ENVIRONMENT



Project: **PROPOSED CIVIC AMENITY CENTRE
 & WASTE TRANSFER FACILITY AT KILMACREDDOCK UPPER,
 CASTLETOWN, CELBRIDGE, Co. KILDARE**

Drawing Title: **PROPOSED AUTOTRACK ACCESS - SHEET 2**

Drawn By: KD	Checked By: PD	Approved By: DOB	Date: APR 2018	Scale: 1:500	Sheet Size: A1
Project Number: DOBA1701	Drawing Number: CIVAMY-DOB-XX-SI- DR-C-0071	Status Code: S2	Rev Number: P03		