


639425mE, 788354mN

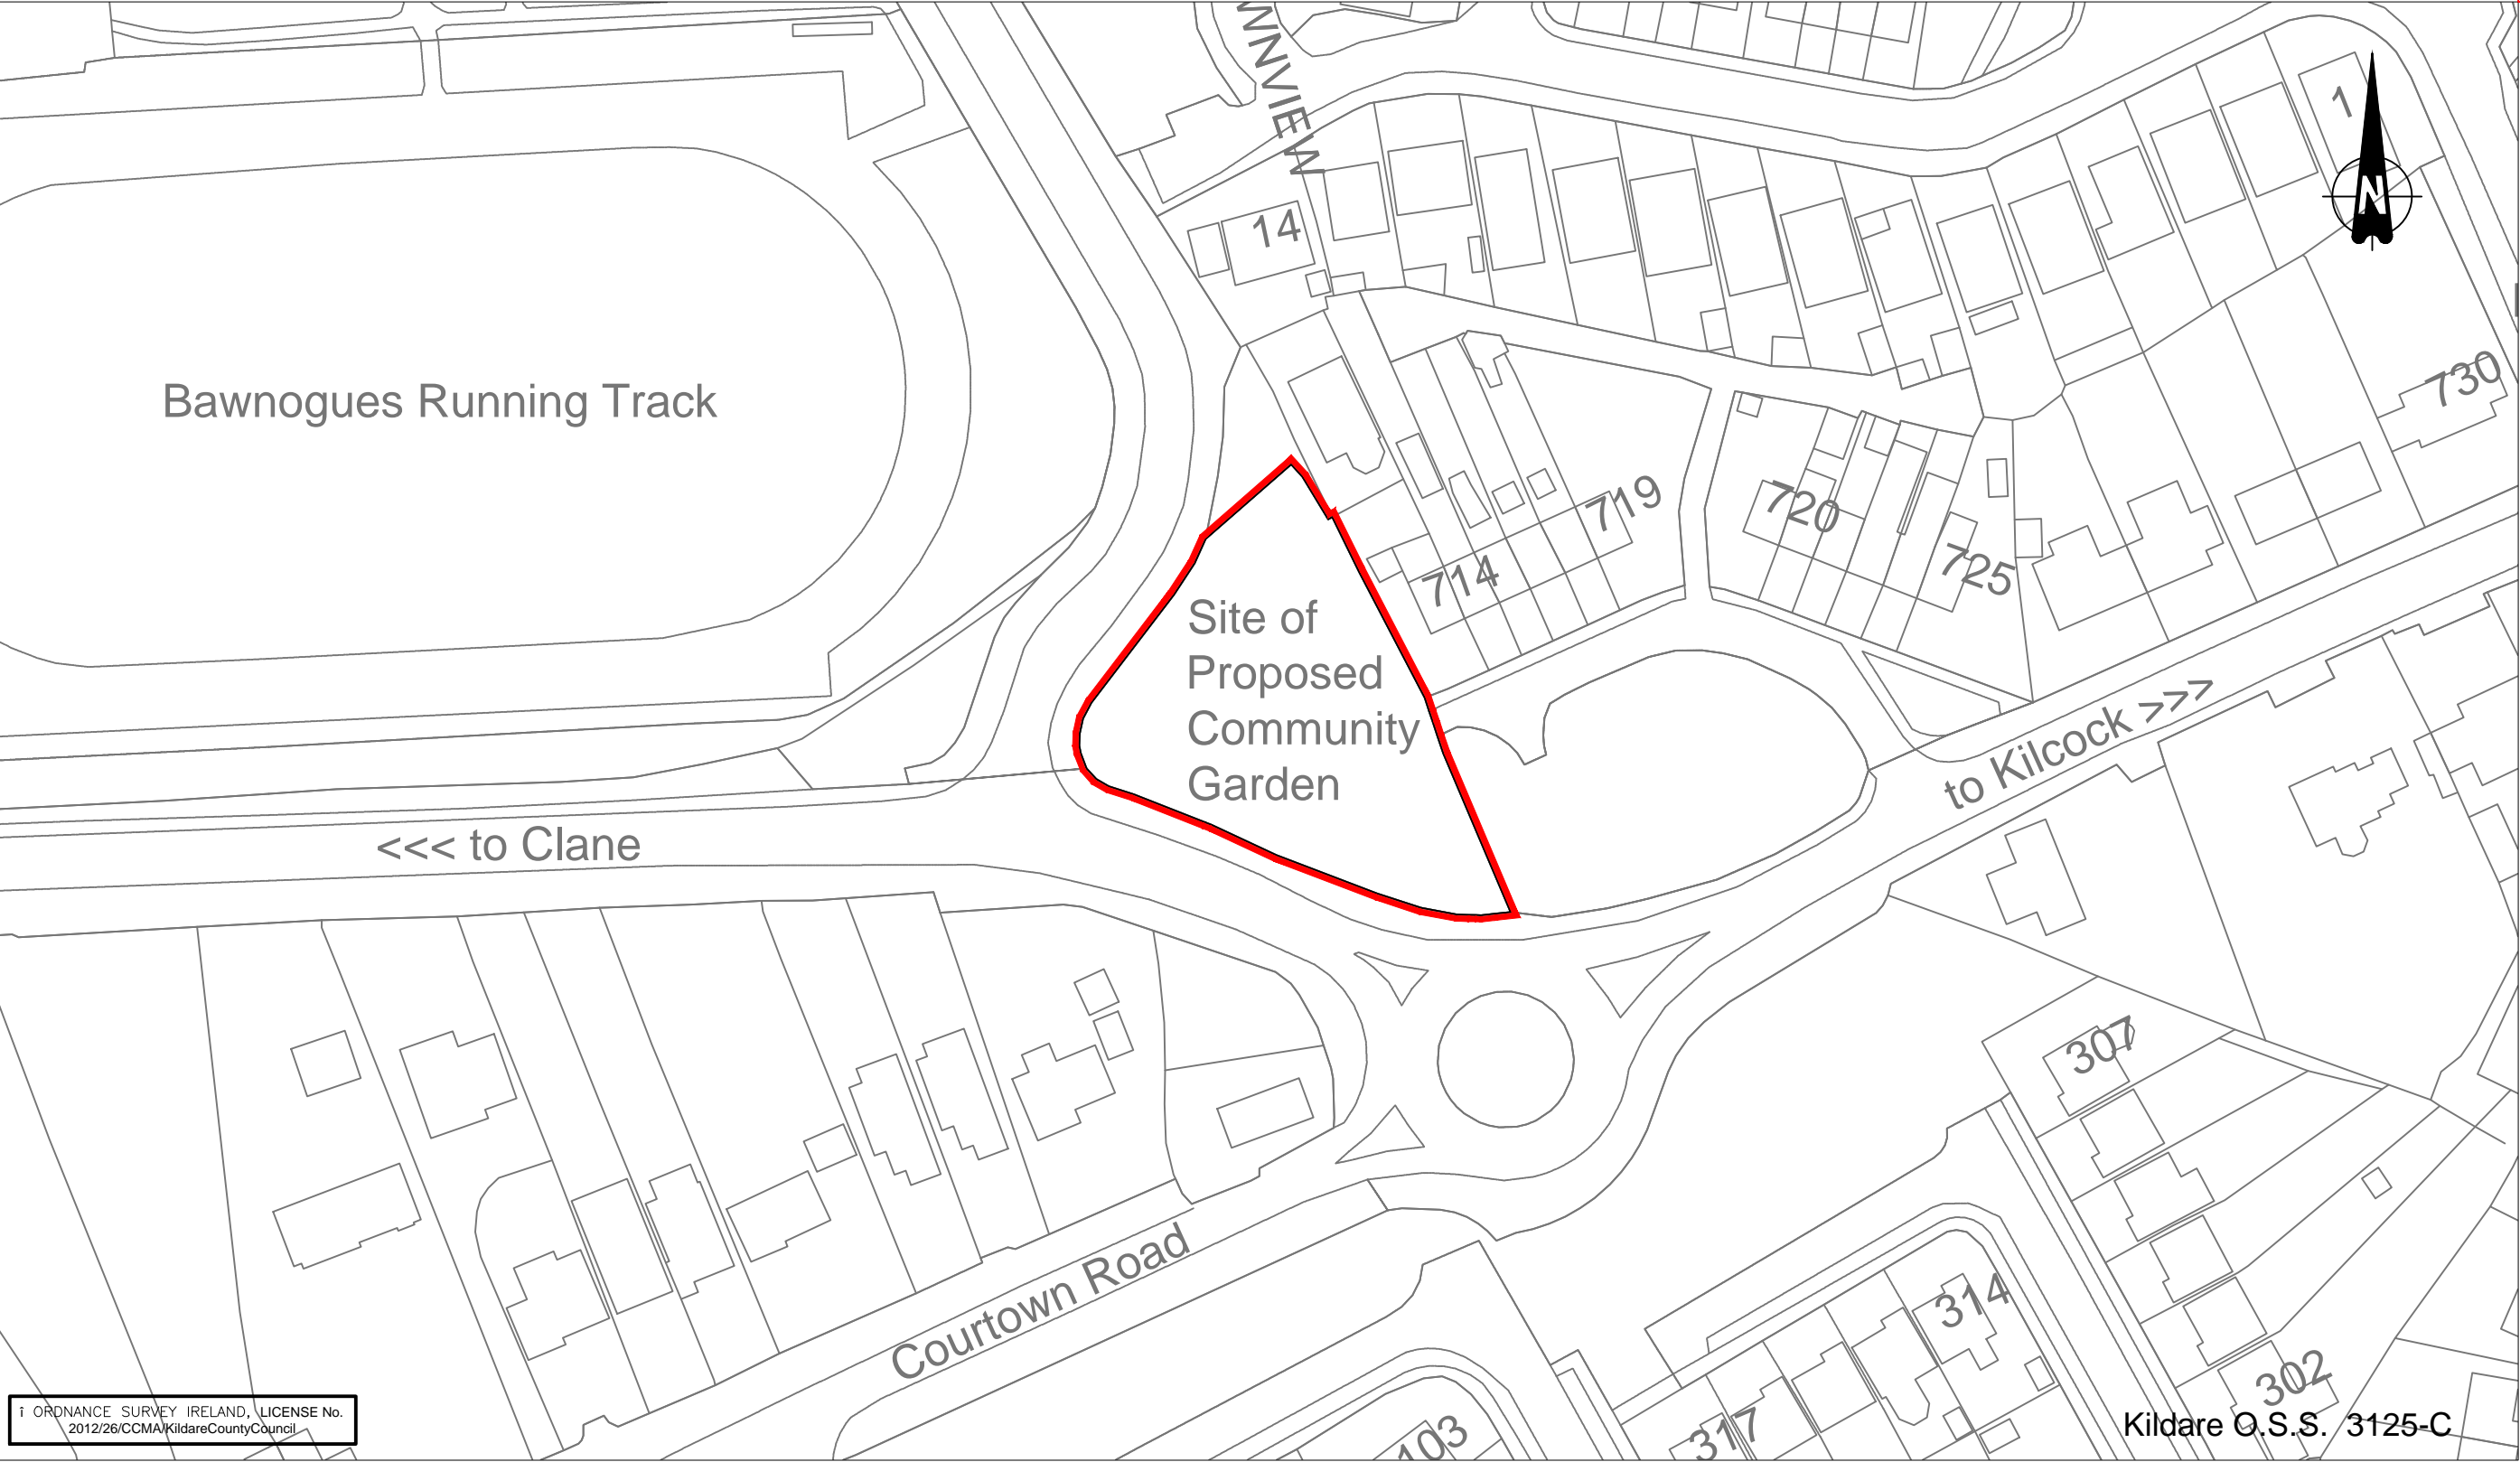

ORDNANCE SURVEY IRELAND, LICENSE No. 2012/26/CCMA/KildareCountyCouncil

639204mE, 787974mN

NOTES:

Map Referred to: Area Outlined in Red

Area of land 0.2280 Ha.

Total Area 0.2280 Ha.



Kildare County Council

Roads Design Department

Tel: +353-45-980424, Fax: +353-45-980419, e-mail: roads@kildarecoco.ie

MS. SONYA KAVANAGH
A/DIRECTOR OF SERVICES
Roads,Transportation and Public Safety
MR. JOHN COPPINGER, BE, MIEI
SENIOR ENGINEER
Roads,Transportation Department

Lease of land at: Bawnogues, Kilcock.

From: Kildare County Council to: Kilcock Tidy Towns

Date: June. '14, Scale: 1:1000, O.S.: 3125-C, Dm, S.O'K.

Rev. -

Drg. No.

L/1218